



San Francisco Sidewalk Gardens (Sidewalk Improvements)



Exterior Signage




Downtown Cincinnati Mural (Facade artwork)



Sculptures of Highway 395

A 2nd Street Improvement 1:10

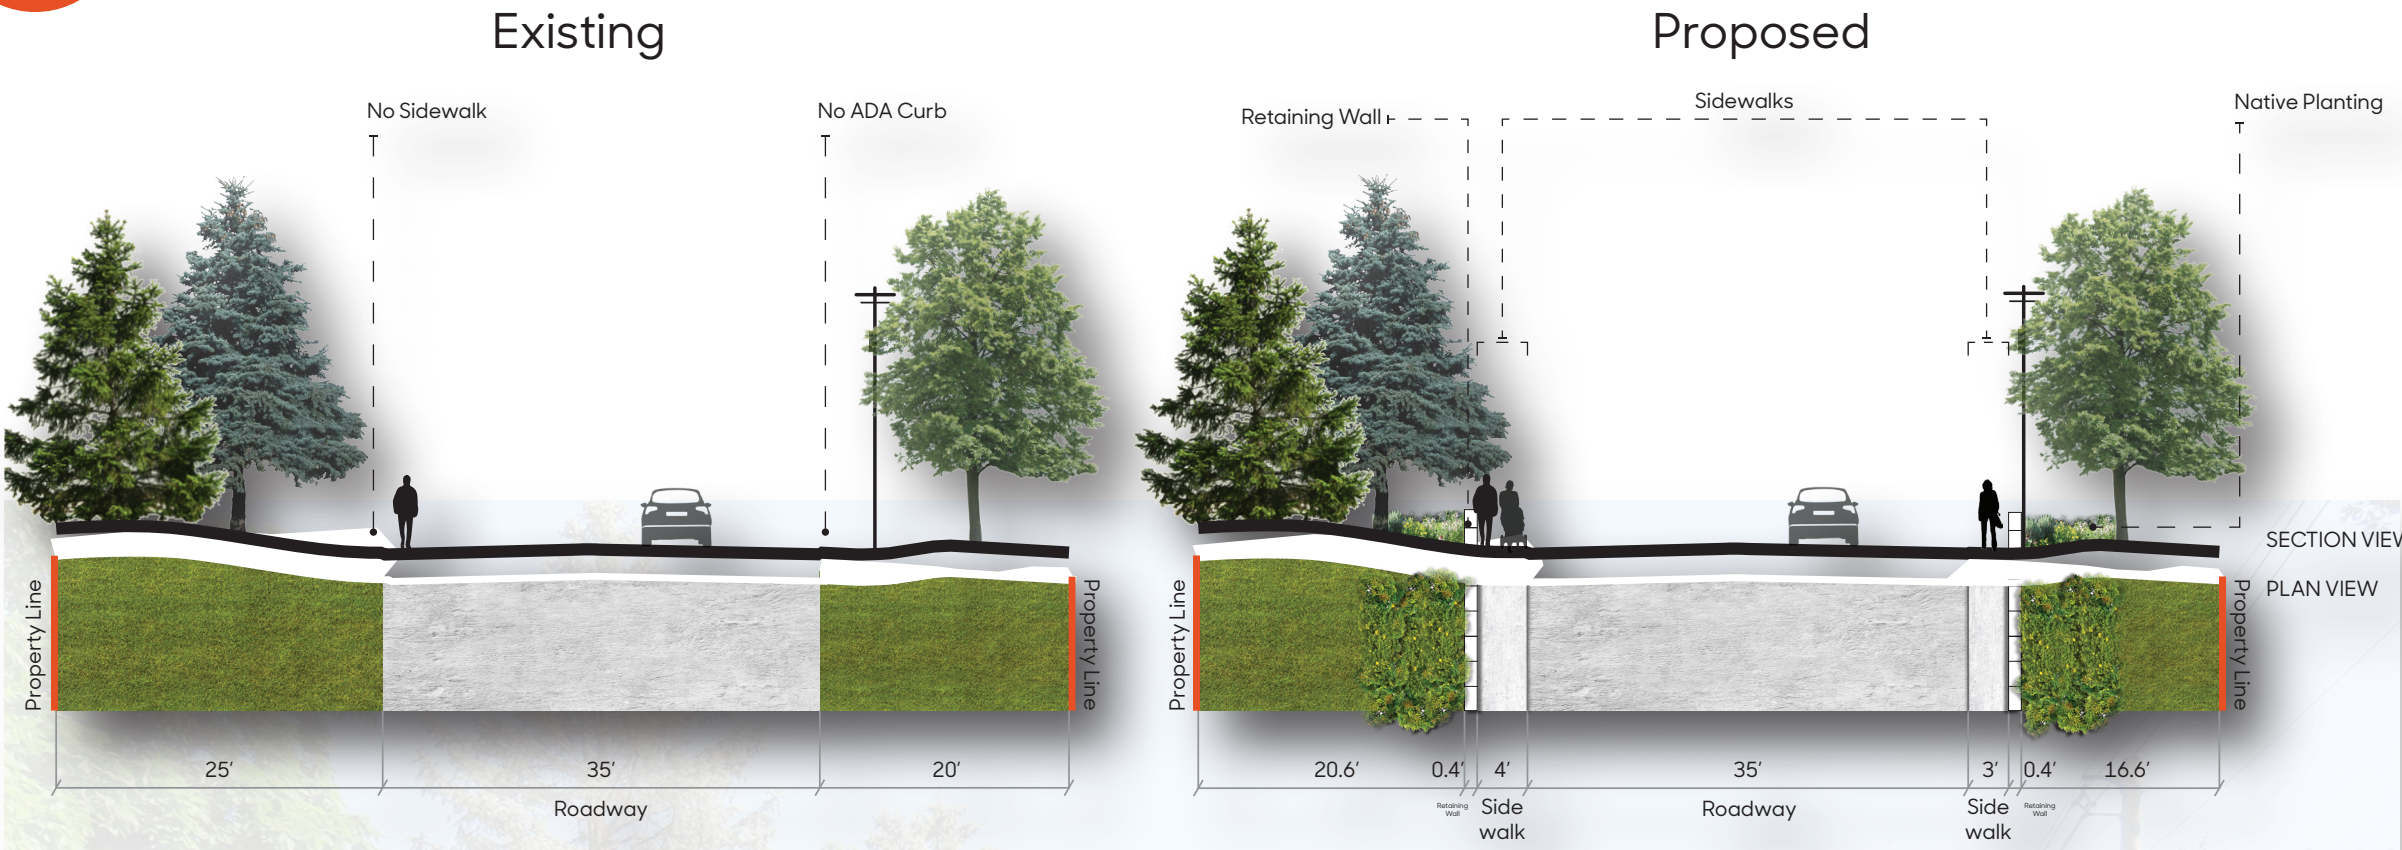

C City Library Facade Improvement



B Buffalo Silhouette Sculptures and South Entrance Signage



NOTE: Each concept, priority, and time line are intended to be flexible as determined by the community. Phases and time lines are intended only to demonstrate how large-scale improvements can be achieved by implementing small-scale projects strategically over time to achieve broader reaching goals.

Coggon

Concept 1

Immediate Goals:

Key Signage, Street and Sidewalk Improvements

Steve Ford Landscape Architecture
Martin Gardner Architecture

Landscape Architect: Steve Ford; Designer: Michael LeClere

Intern: Peiming Chen

Iowa State University | Trees Forever | Iowa Department of Transportation

