


Base map highlighting key intersections in need of safety improvements.



Perspective A looking southwest depicting bump-outs and safe crossing elements working together to increase pedestrian awareness at the intersection of Broadway and Winnebago Streets.

Elements of Safety


- A Visible Crossings**
Painted crossings improve pedestrian awareness and help reduce vehicle speeds.
- B Accessible Crossings**
Curb cuts provide for ADA accessibility and truncated domes for the visually-impaired.
- C Bump-outs**
Slows turning traffic, increases pedestrian and cyclist visibility, decreases crossing distance, and provides space for amenities.
- D Streetscape Elements**
Trees, plantings, and various site furnishings provide a more amenable pedestrian environment.

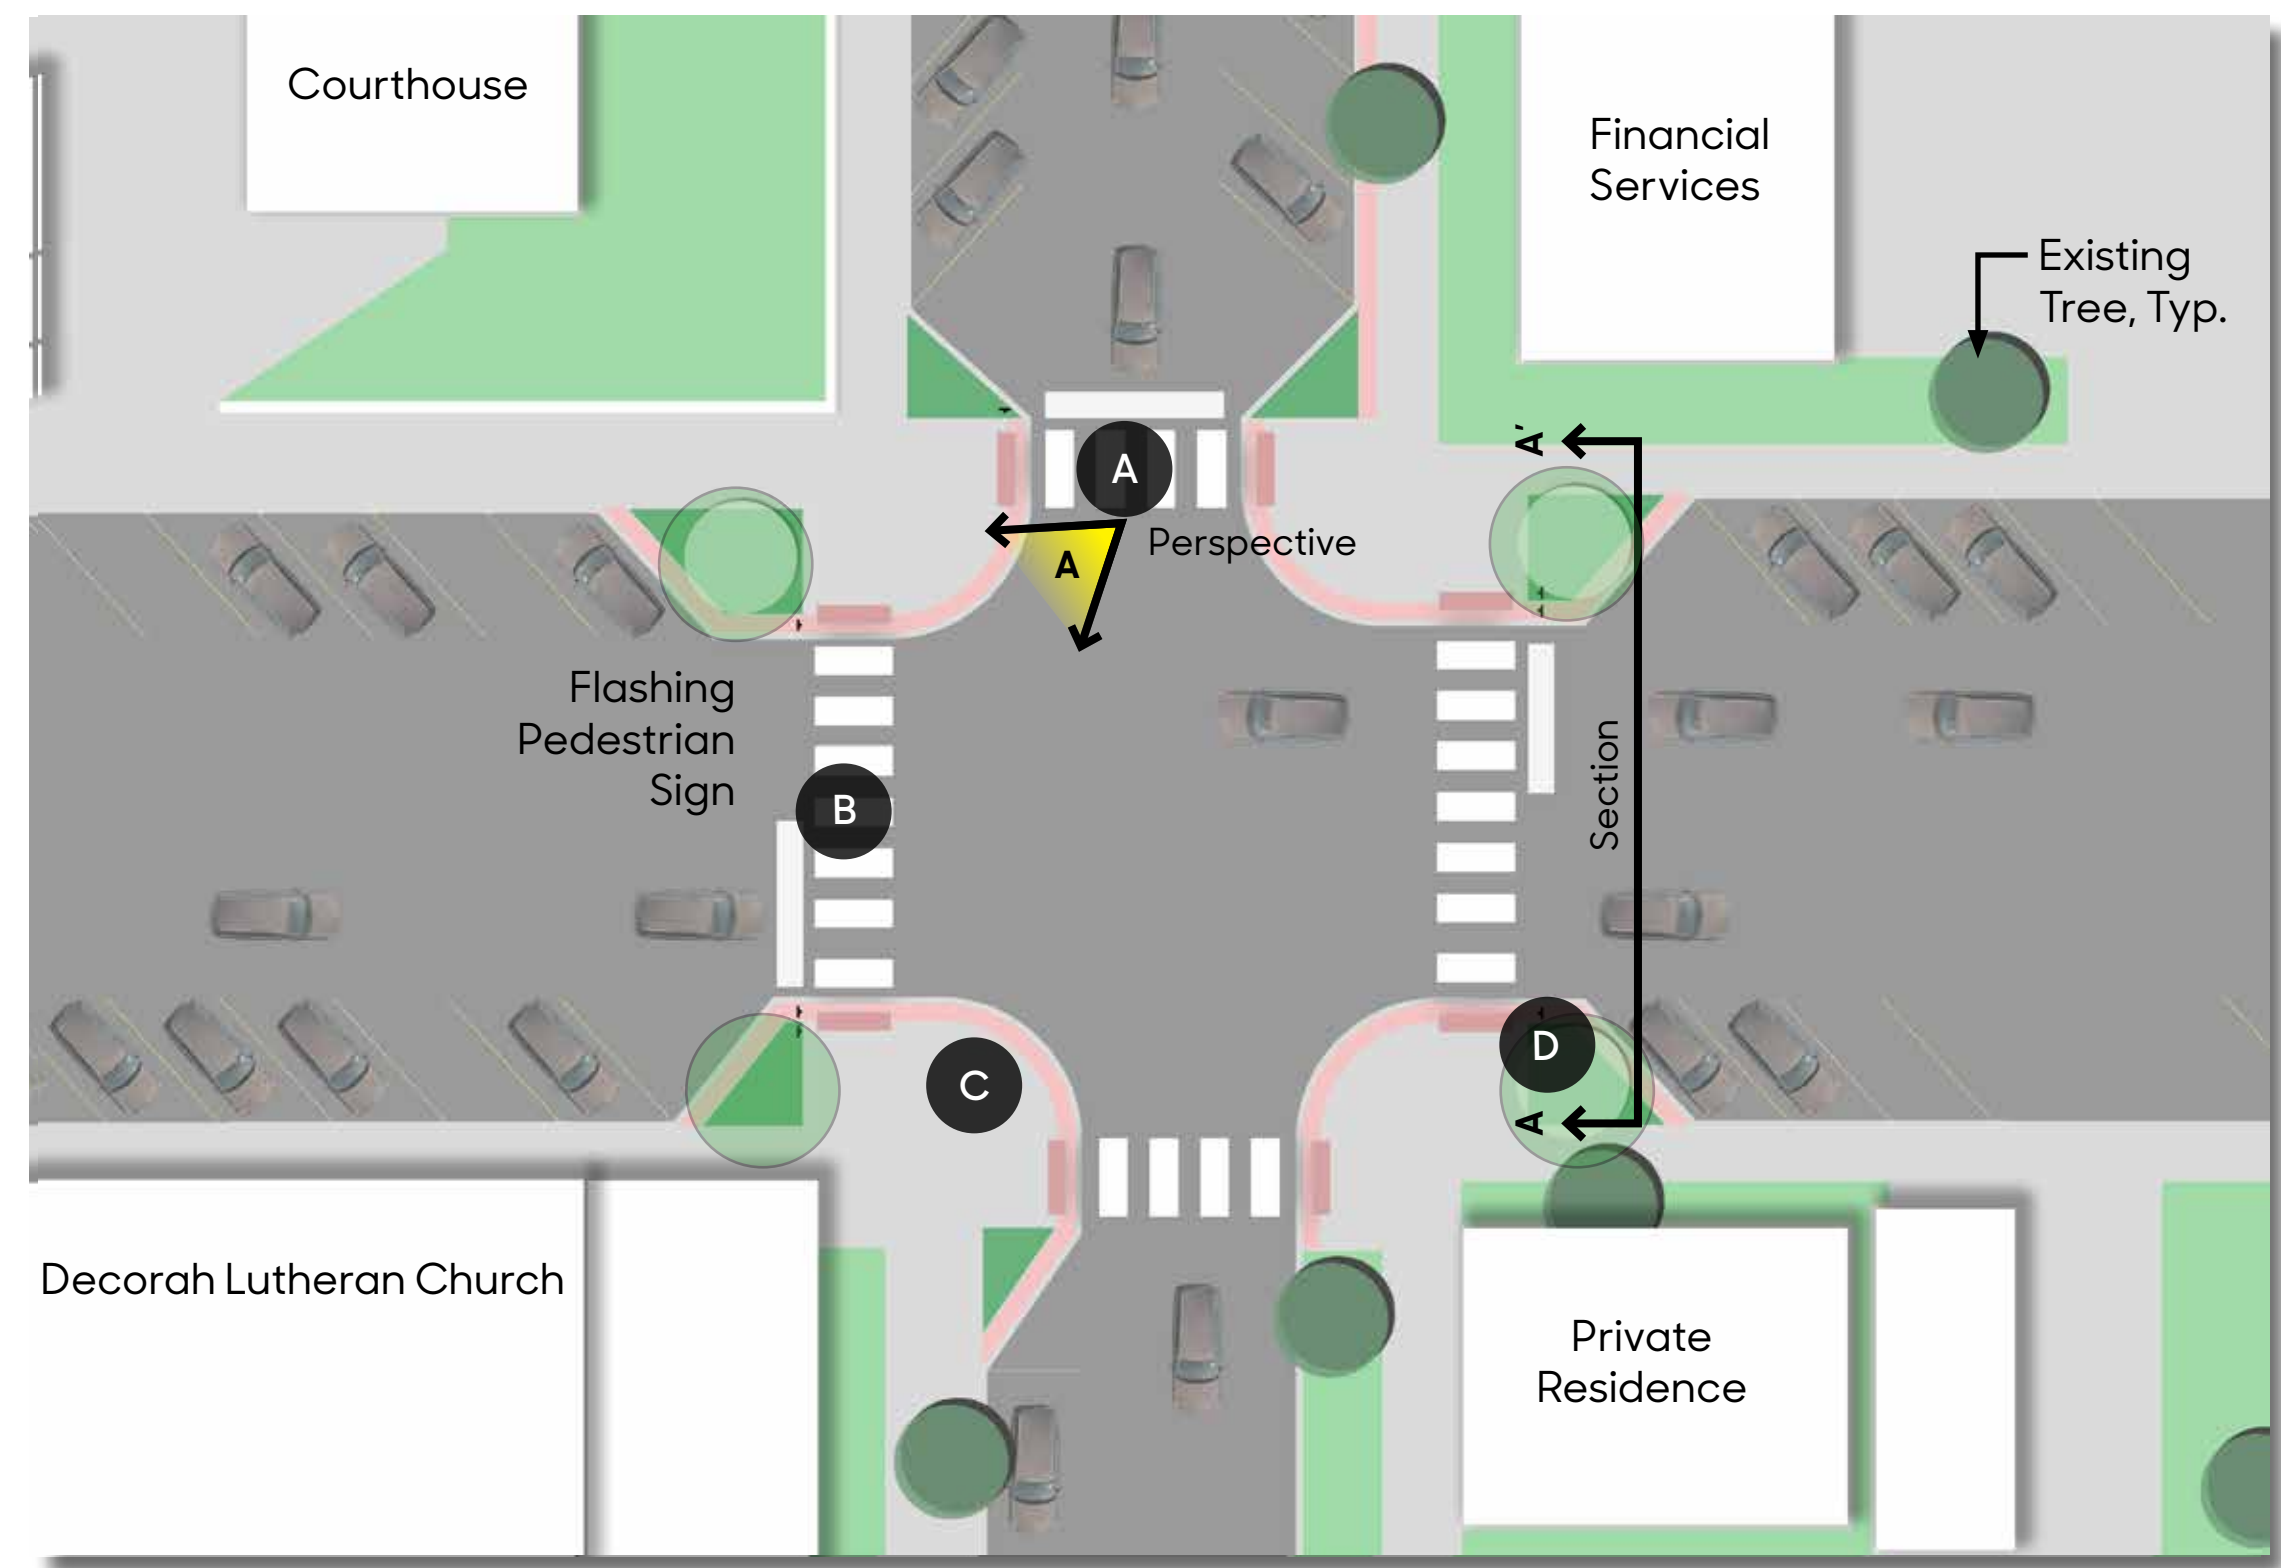

Plan showing proposed improvements at the intersection of Broadway and Winnebago Streets.

As identified in the Transportation Assets and Barriers workshops, Decorah residents have concern about safe street crossings throughout the city. Many crossings are primary school routes in and around the urban downtown area.

With the addition of bump-outs, crossing distances can be substantially decreased, the visibility of pedestrians is improved, vehicle speeds are decreased, and a more substantial pedestrian zone can be realized.

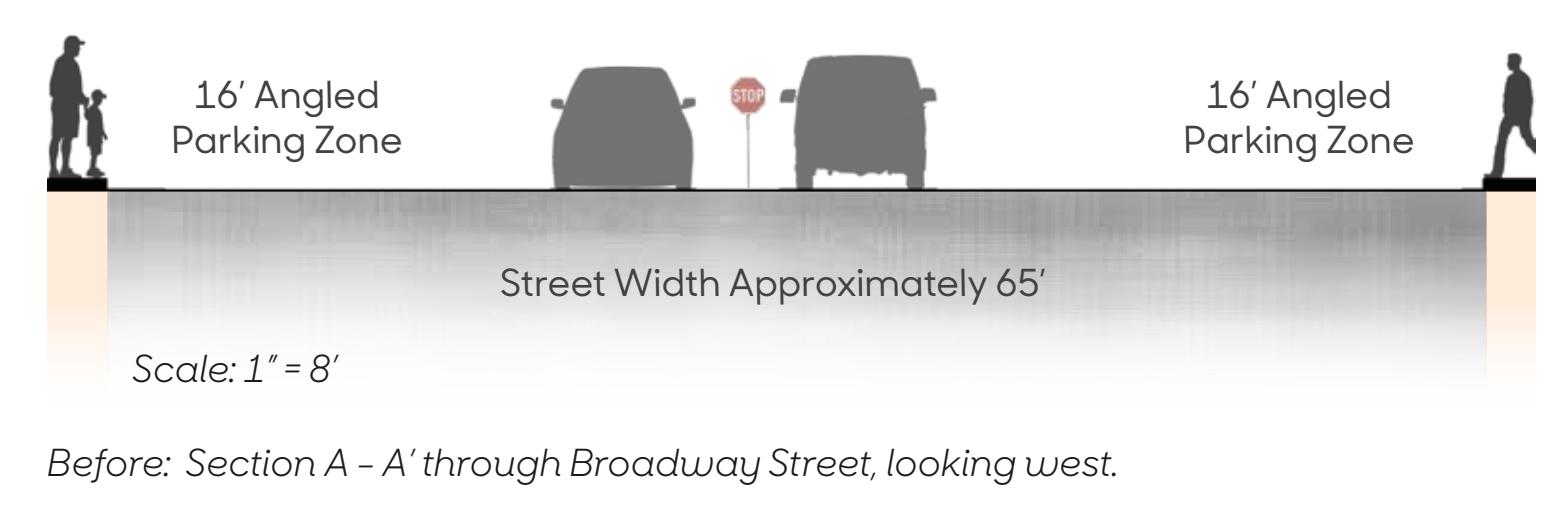

Before: Section A - A' through Broadway Street, looking west.



After: Section A - A' through Broadway Street, looking west.

Decorah
Intersection Safety

Jeffrey L. Bruce and Company LLC
Landscape Architects: Eric Doll, PLA, ASLA and David Stokes, PLA, ASLA
Interns: Jeremy Johnson and Rosie Manzo
Iowa State University | Trees Forever | Iowa Department of Transportation

