


Highway 210 bisects the north and south portions of Madrid and is subject to heavy vehicular traffic. Currently, wide roads and too many access points make the intersection of Highways 201 and 17 welcoming for pedestrians and feel unsafe. This design proposes closing down the Annex Road access along Highway 210 to limit the directions of oncoming and turning traffic. New crosswalk paint and plantings will help pedestrians feel safer and will provide Madrid residents with a more walkable and bikable road system.



Existing view of intersection looking north

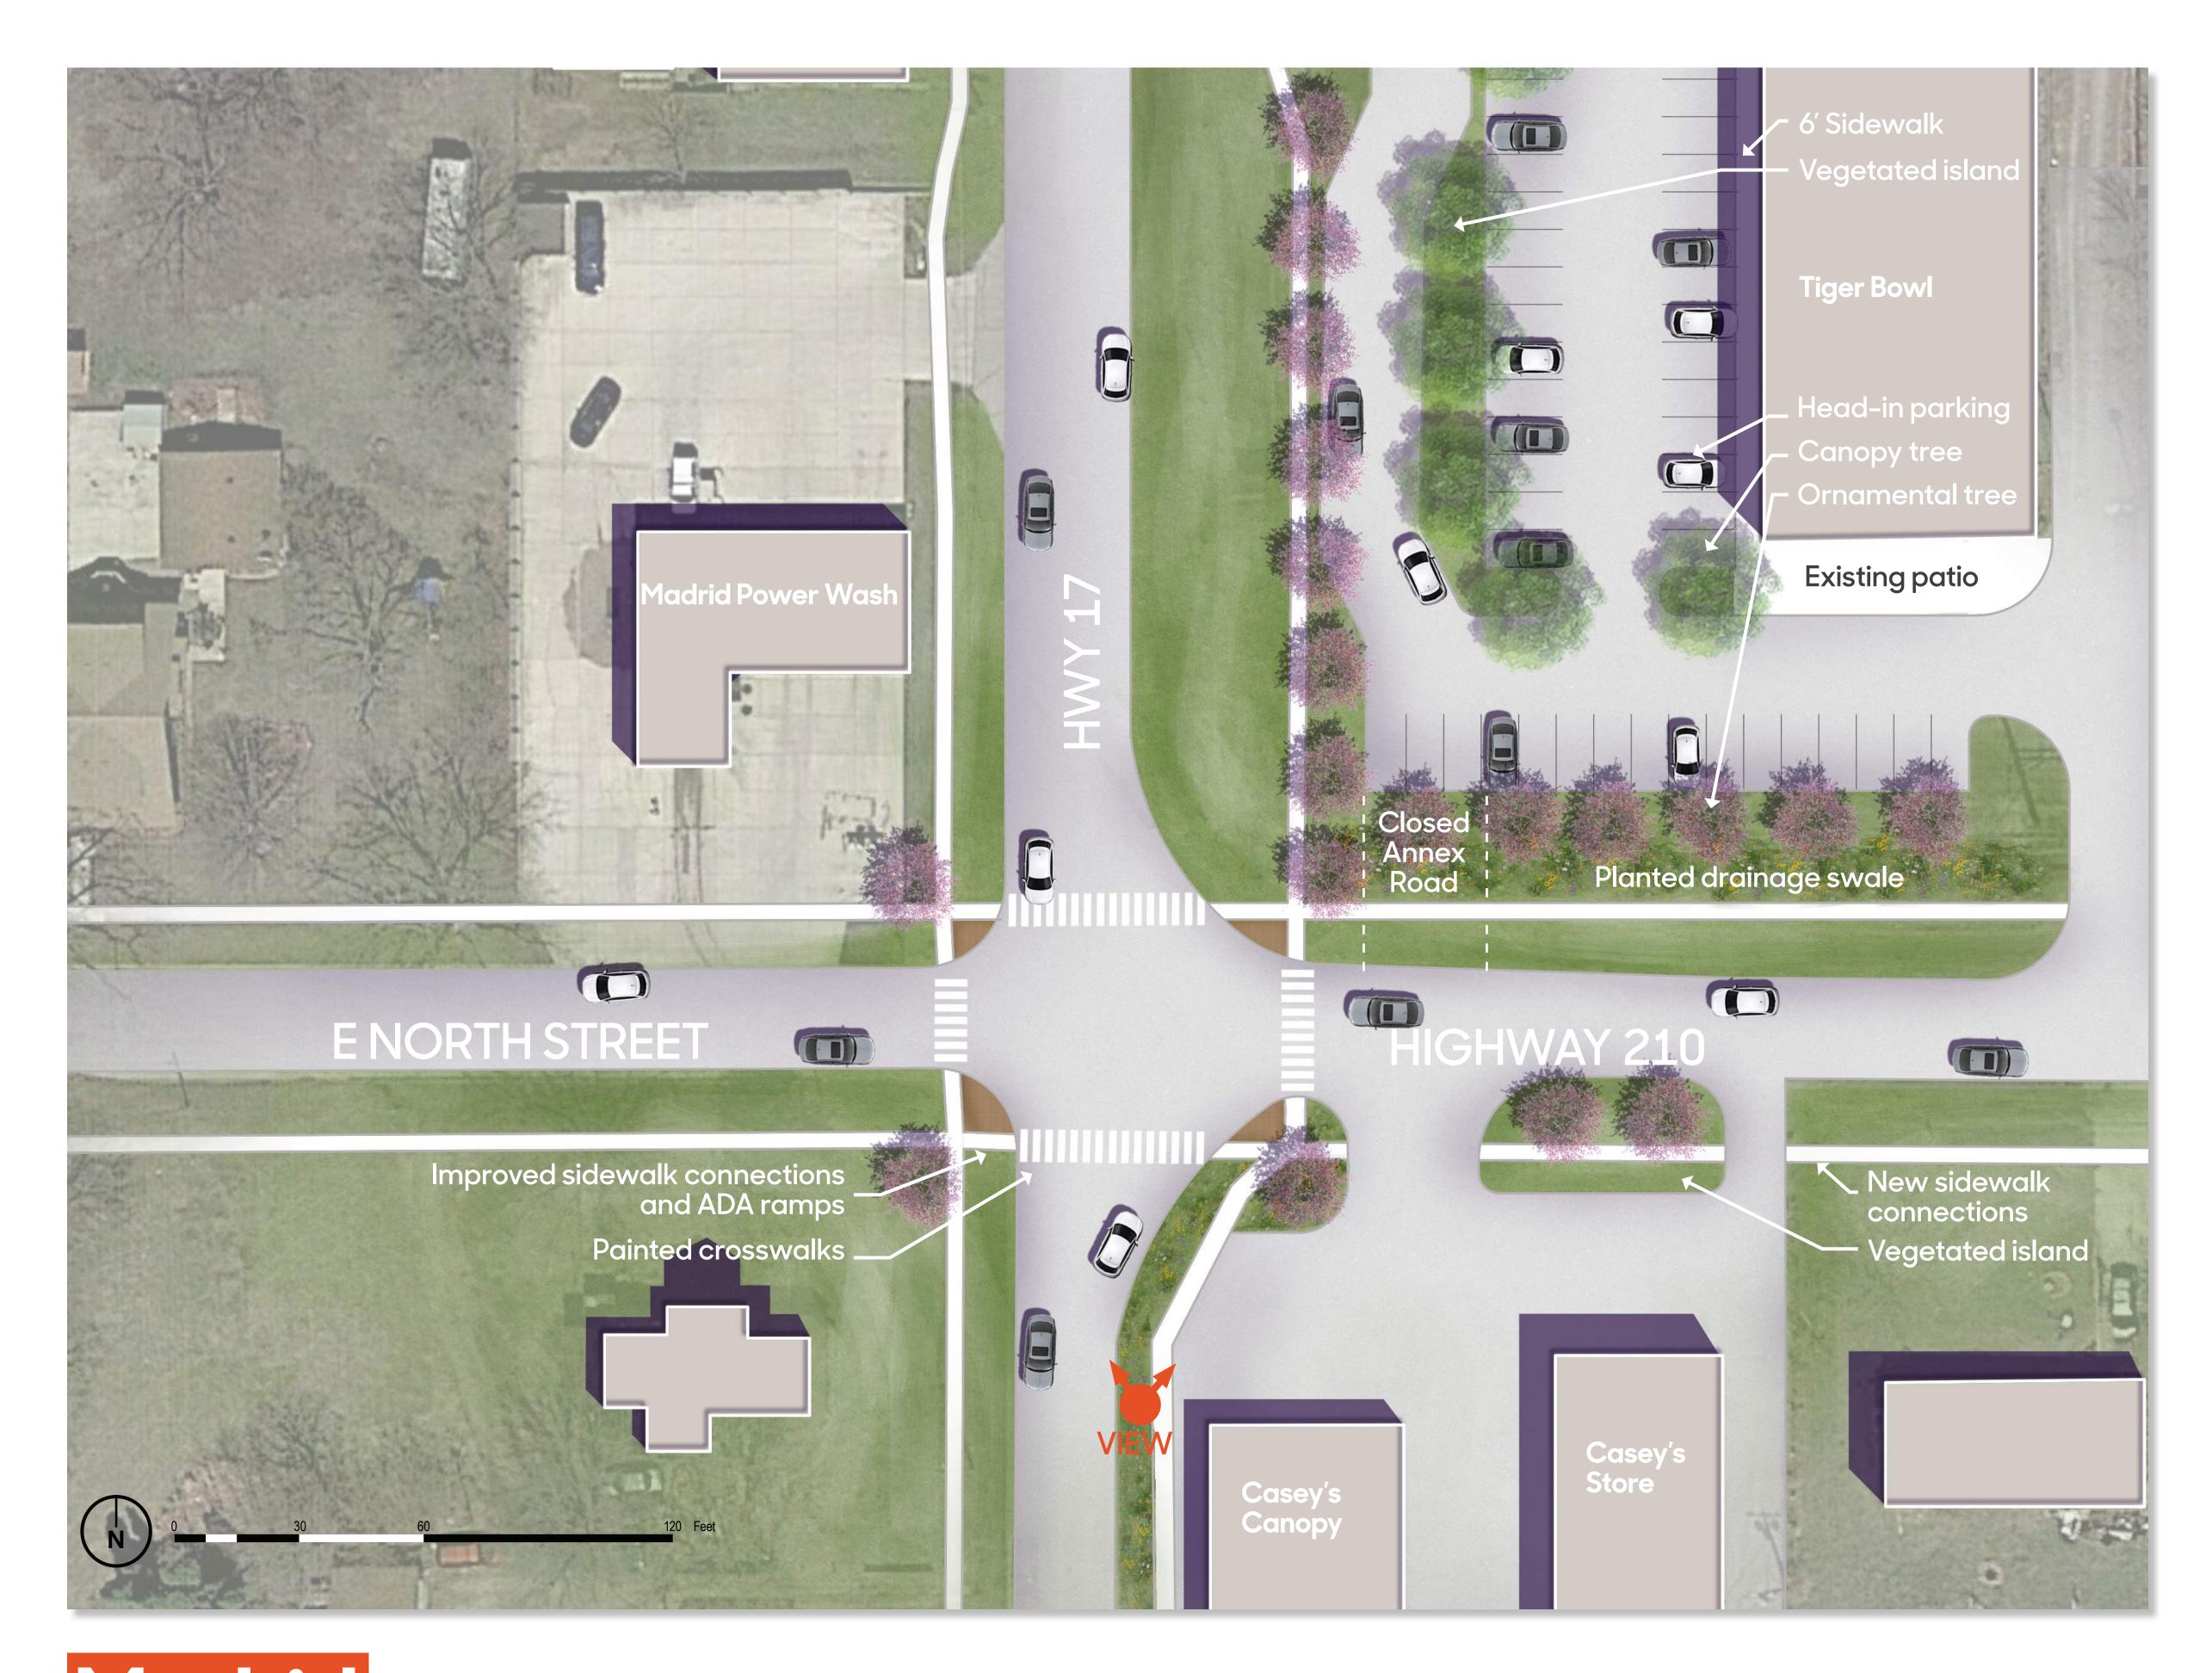

## Madrid Highway 210

## RDG Planning & Design

LAs: Nate Byro, PLA, ASLA; Bruce Niedermyer, PLA, ASLA, LEED AP Intern: Dani Hodgson

Iowa State University | Trees Forever | Iowa Department of Transportation

