


Plan enlargement of the proposed realignment of Frontage Road from Highway 148 to 3rd Street.



Perspective A showing proposed reorganization of Frontage Road looking west towards Pearl Street with a separated bike lane and way-finding signage.

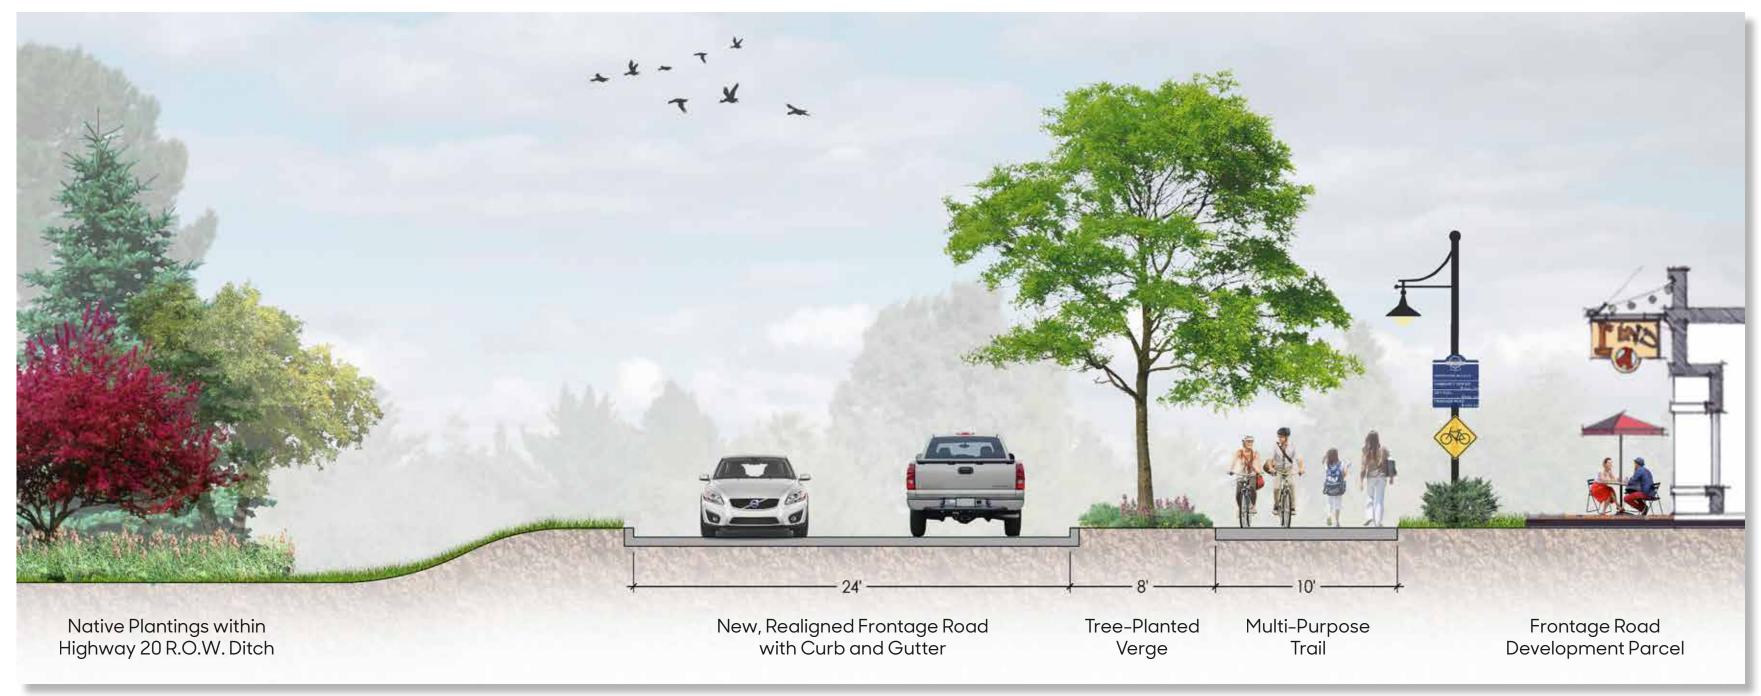

Section cut A - A' through the proposed realignment and development of the western portion of Frontage Road.



West Frontage Road

## Jeffrey L. Bruce and Company LLC

Landscape Architects: Eric Doll, PLA, ASLA Interns: Jeremy Johnson and Rosie Manzo

Iowa State University | Trees Forever | Iowa Department of Transportation

