



A New Paved Bike Lane With Sidewalk







Luscher Farm Trail



Directional Sign

**A Proposed Walnut St. N Extension 1:5**

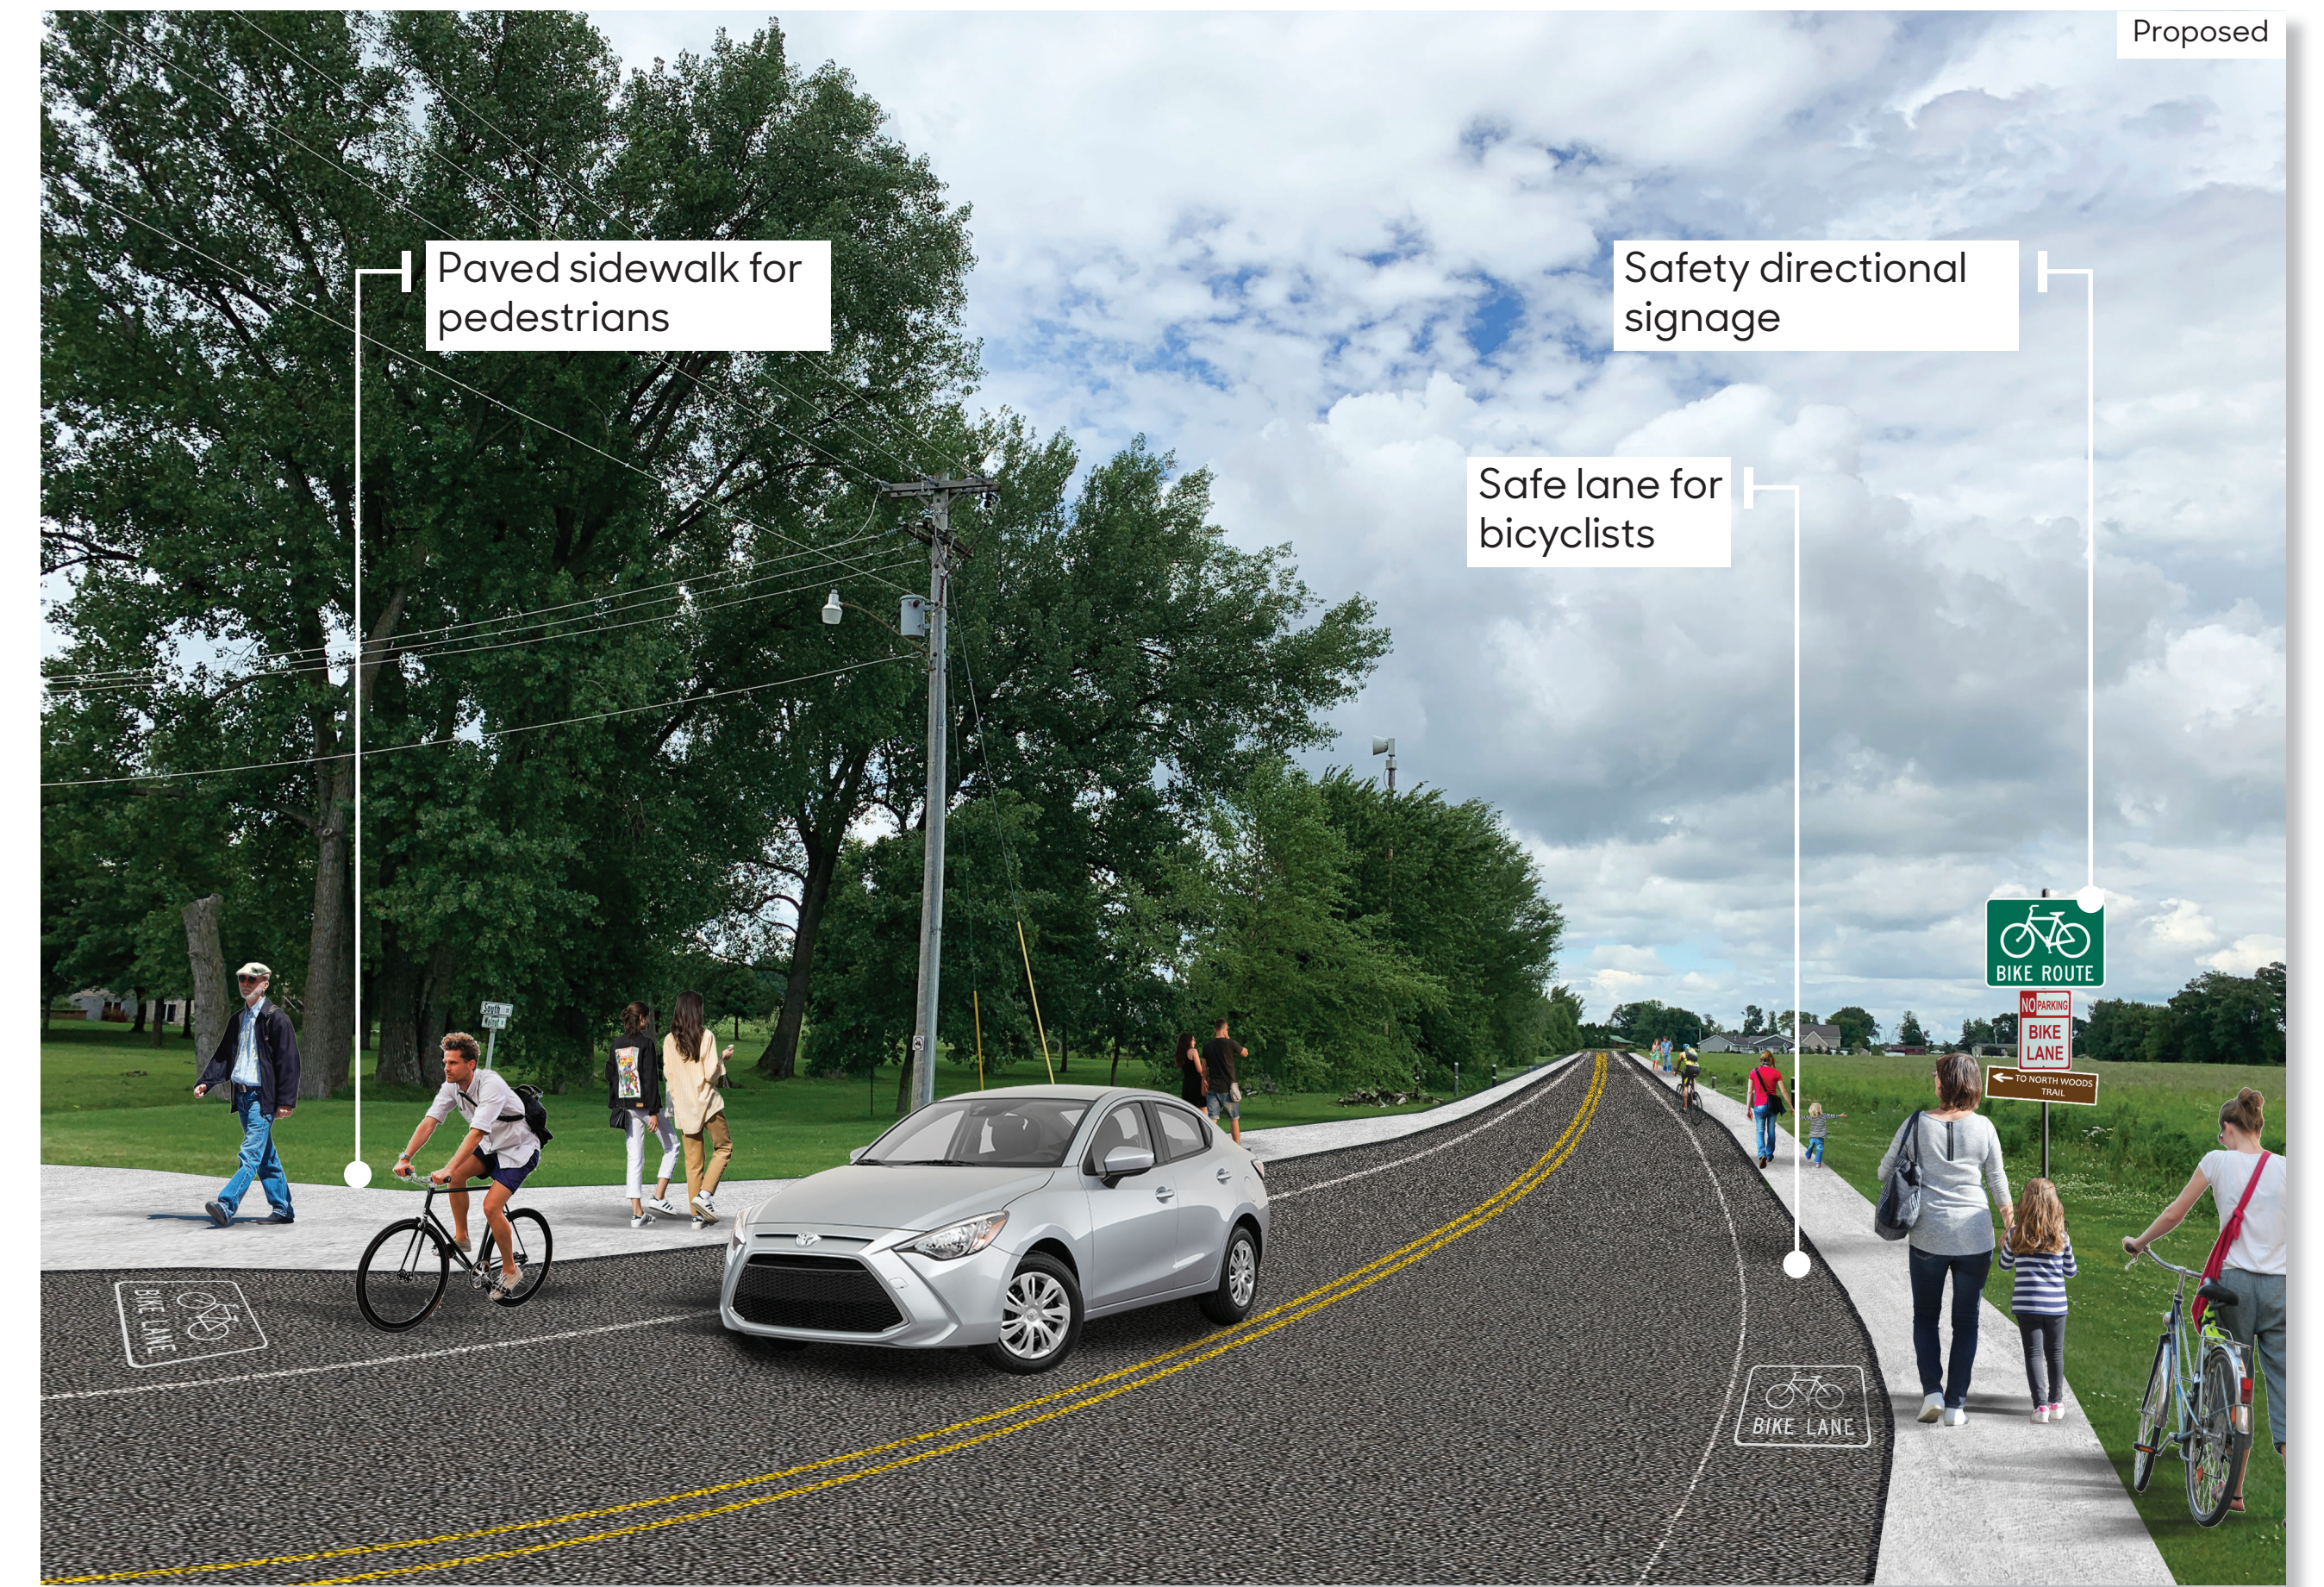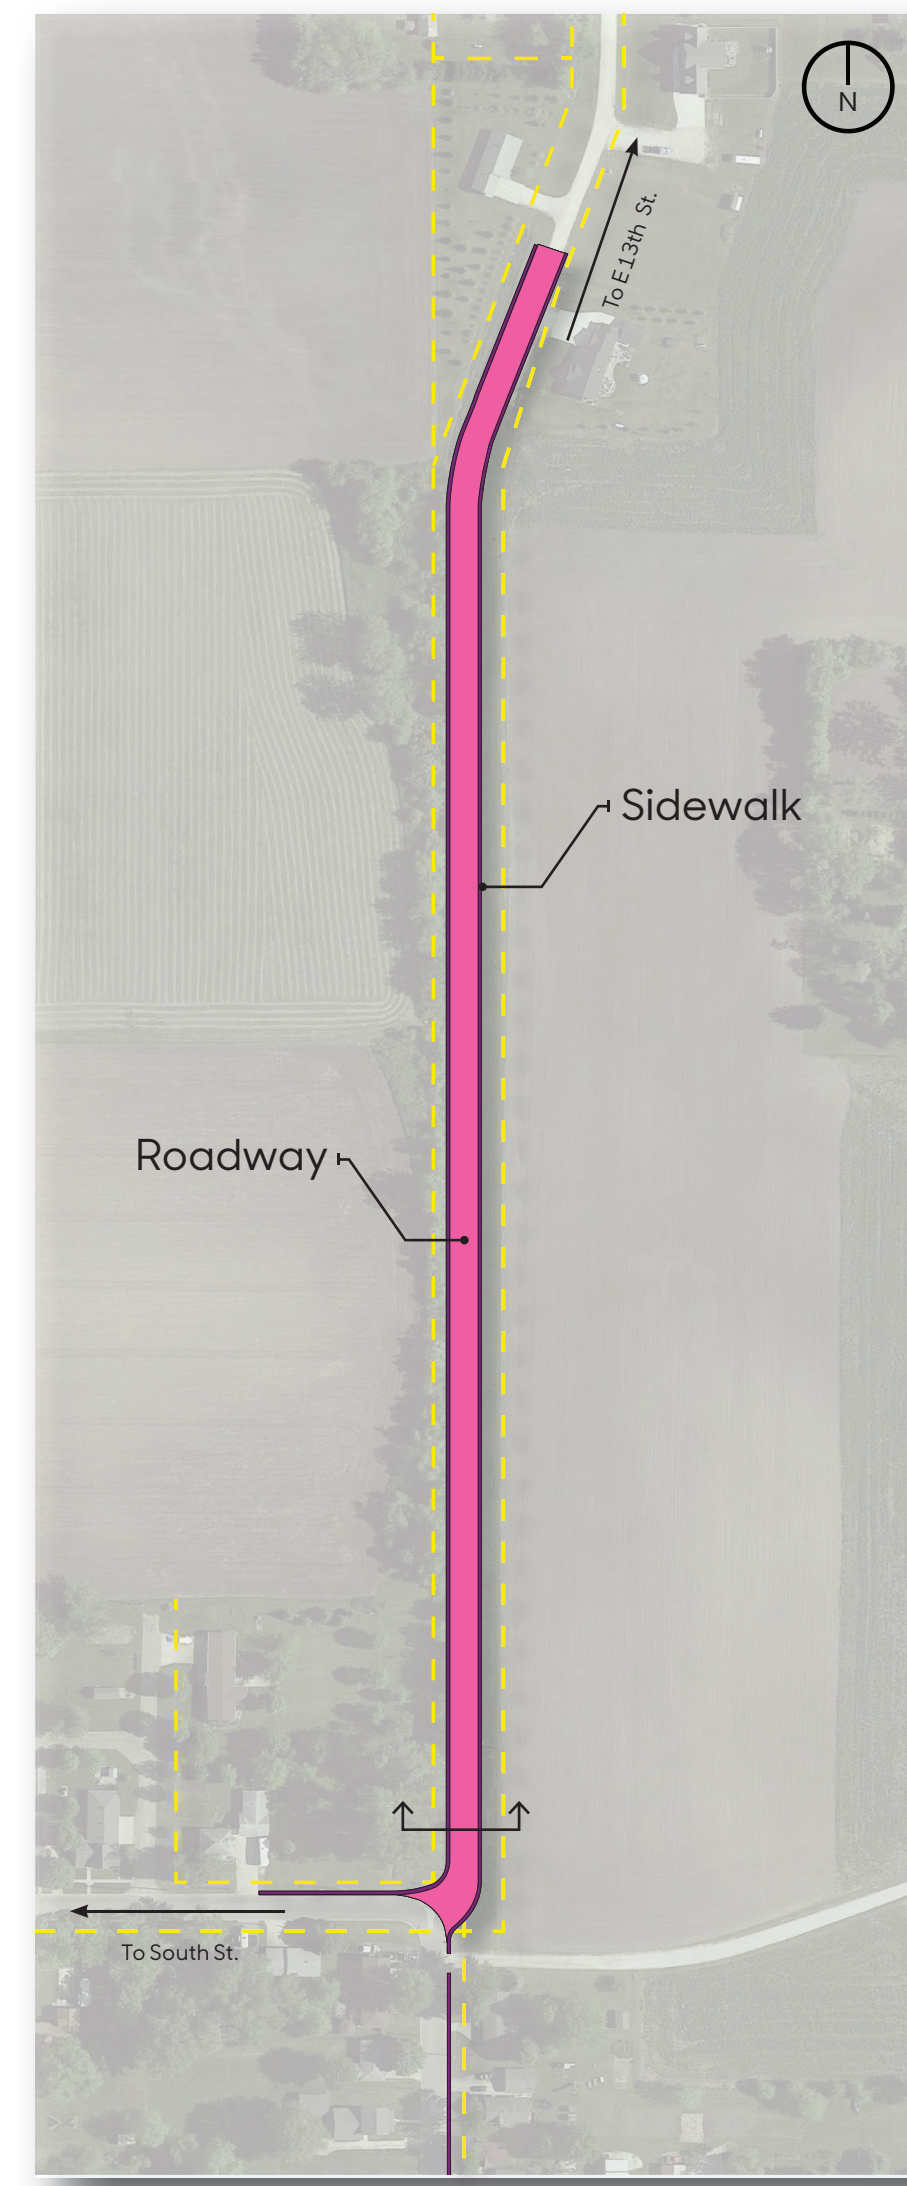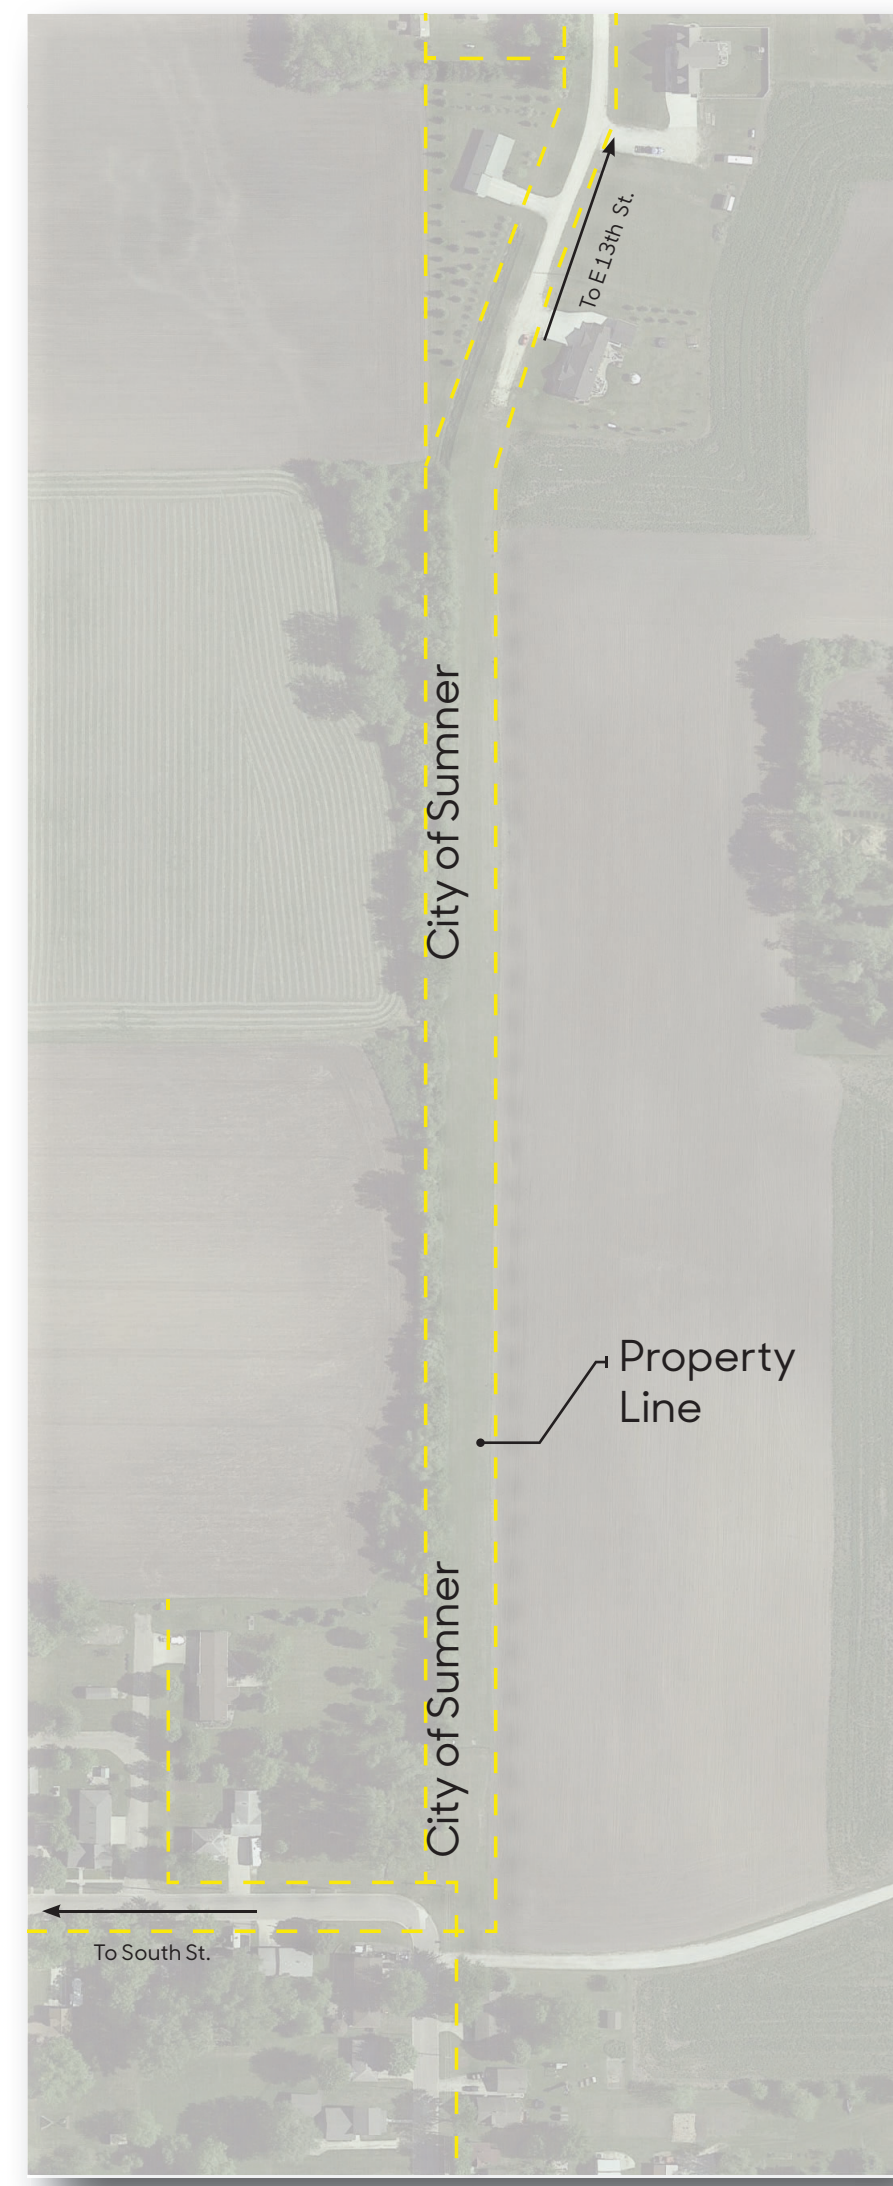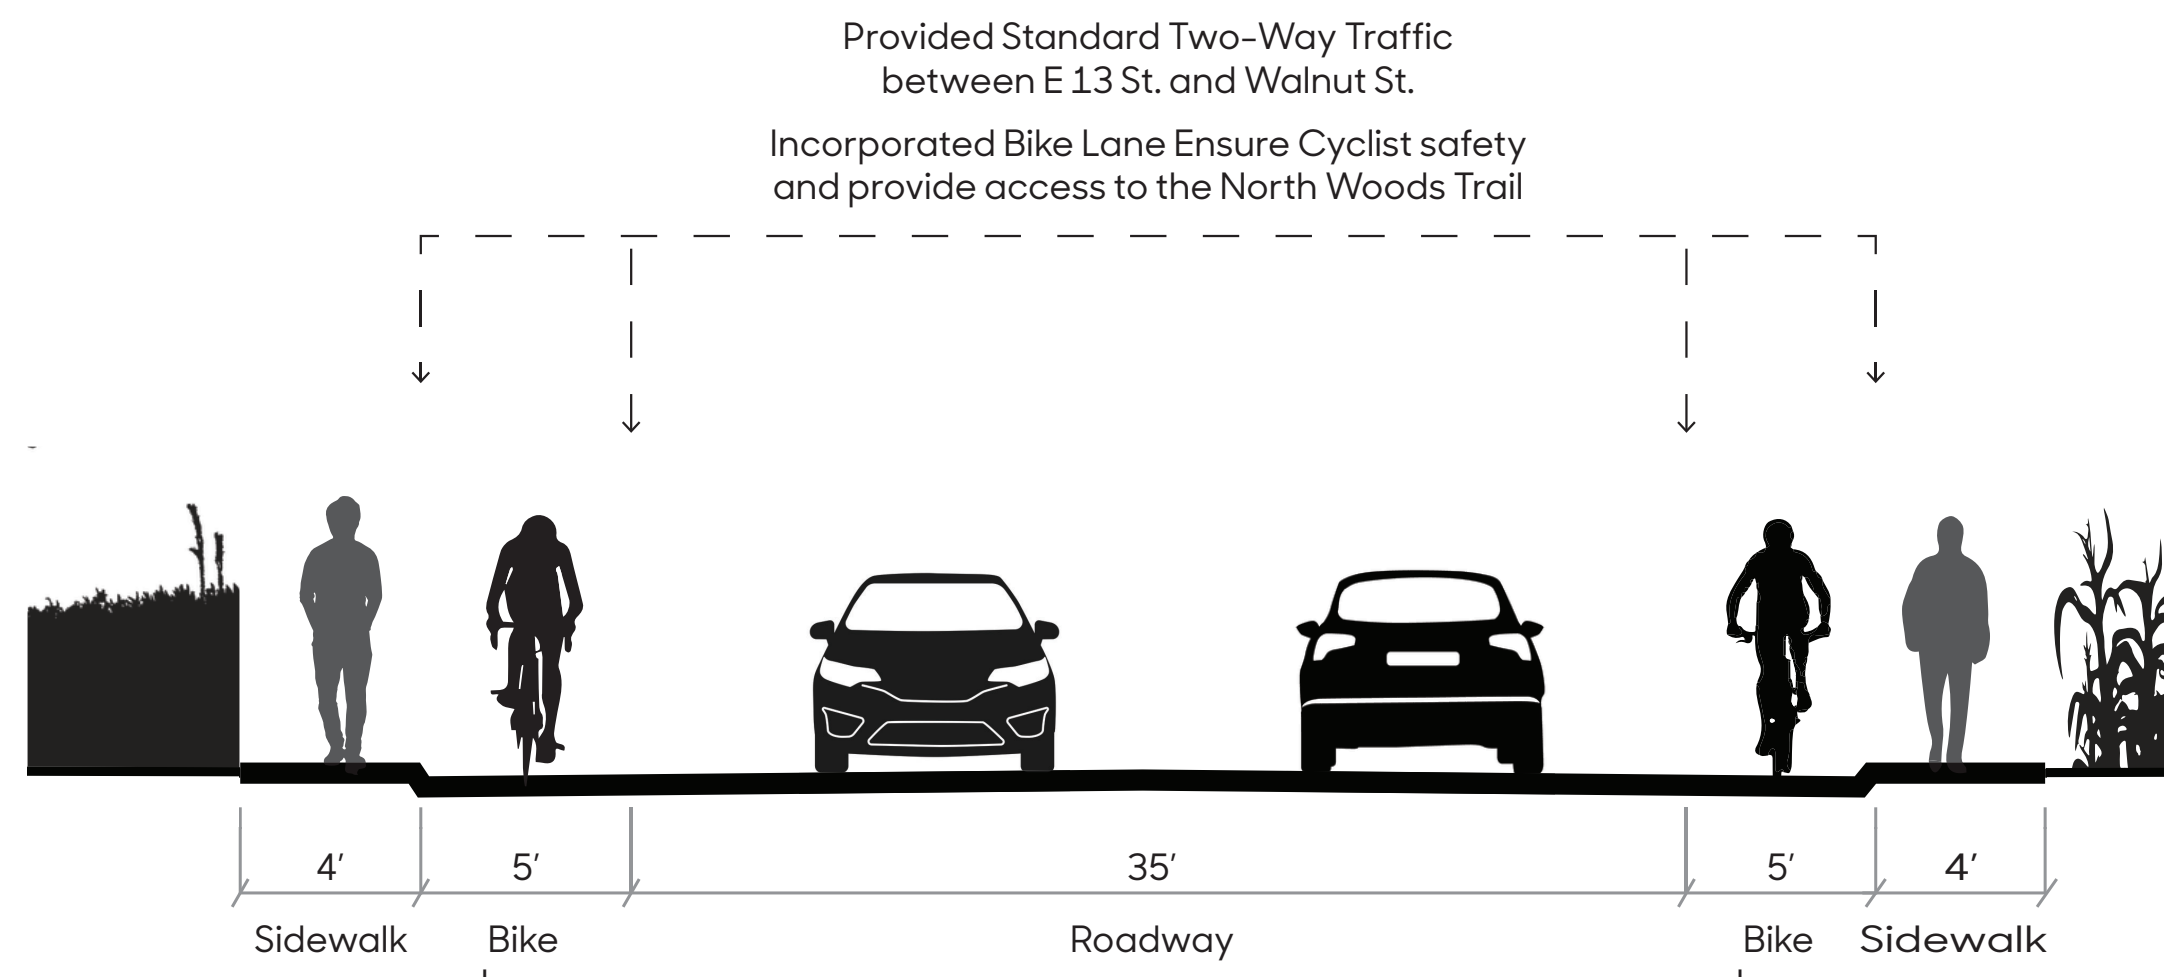

**B Proposed Trail at South Maple Street**

