
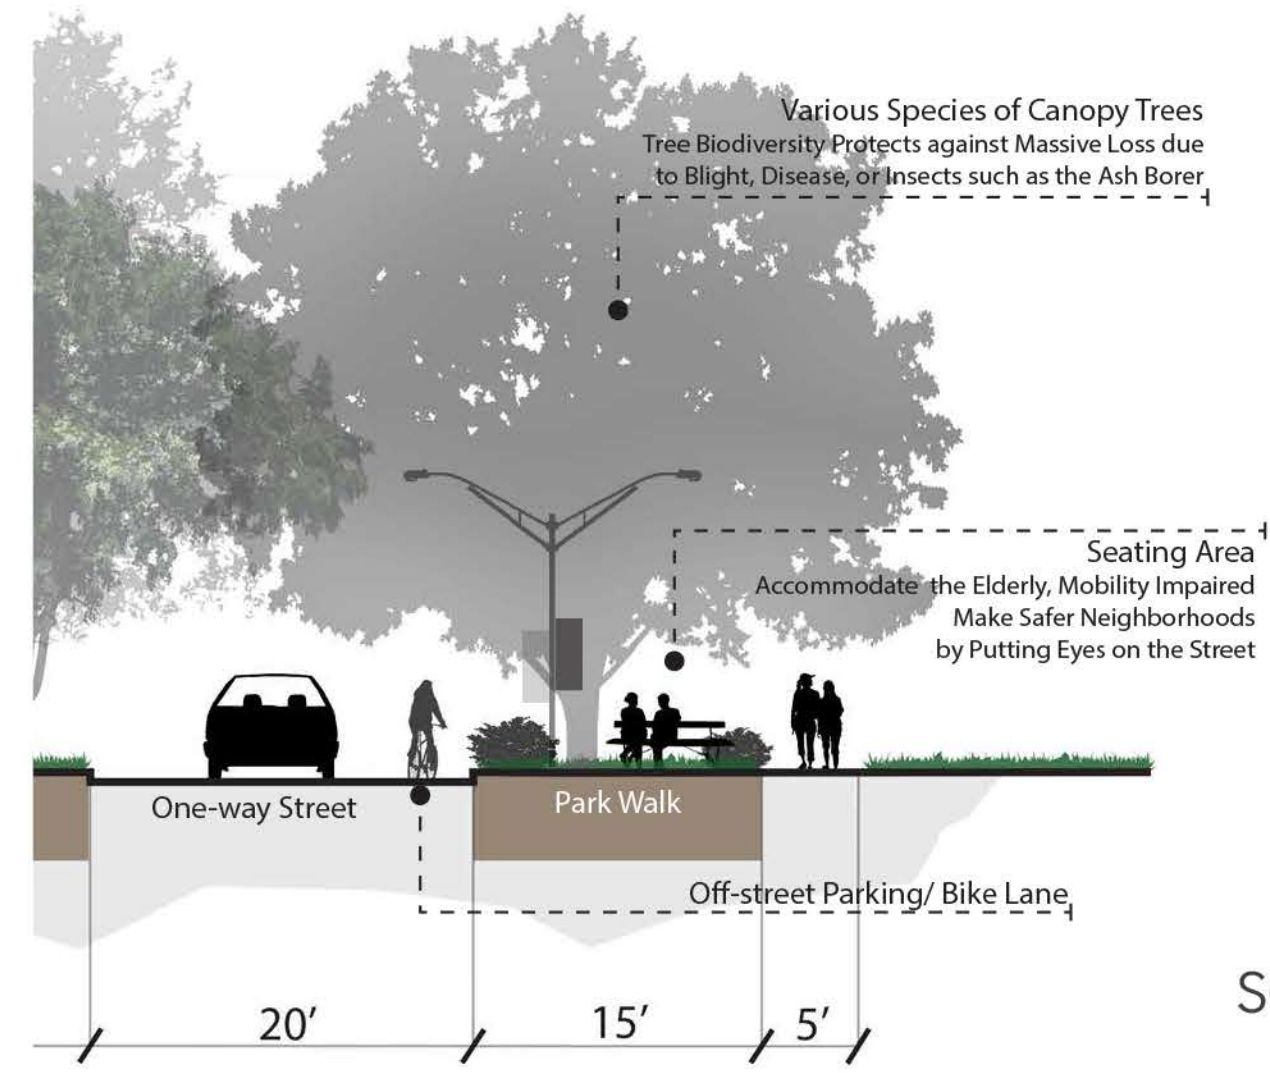


SCALE: 1"=10'

**A Proposed Street Enhancements**



**B Proposed Street Enhancements**

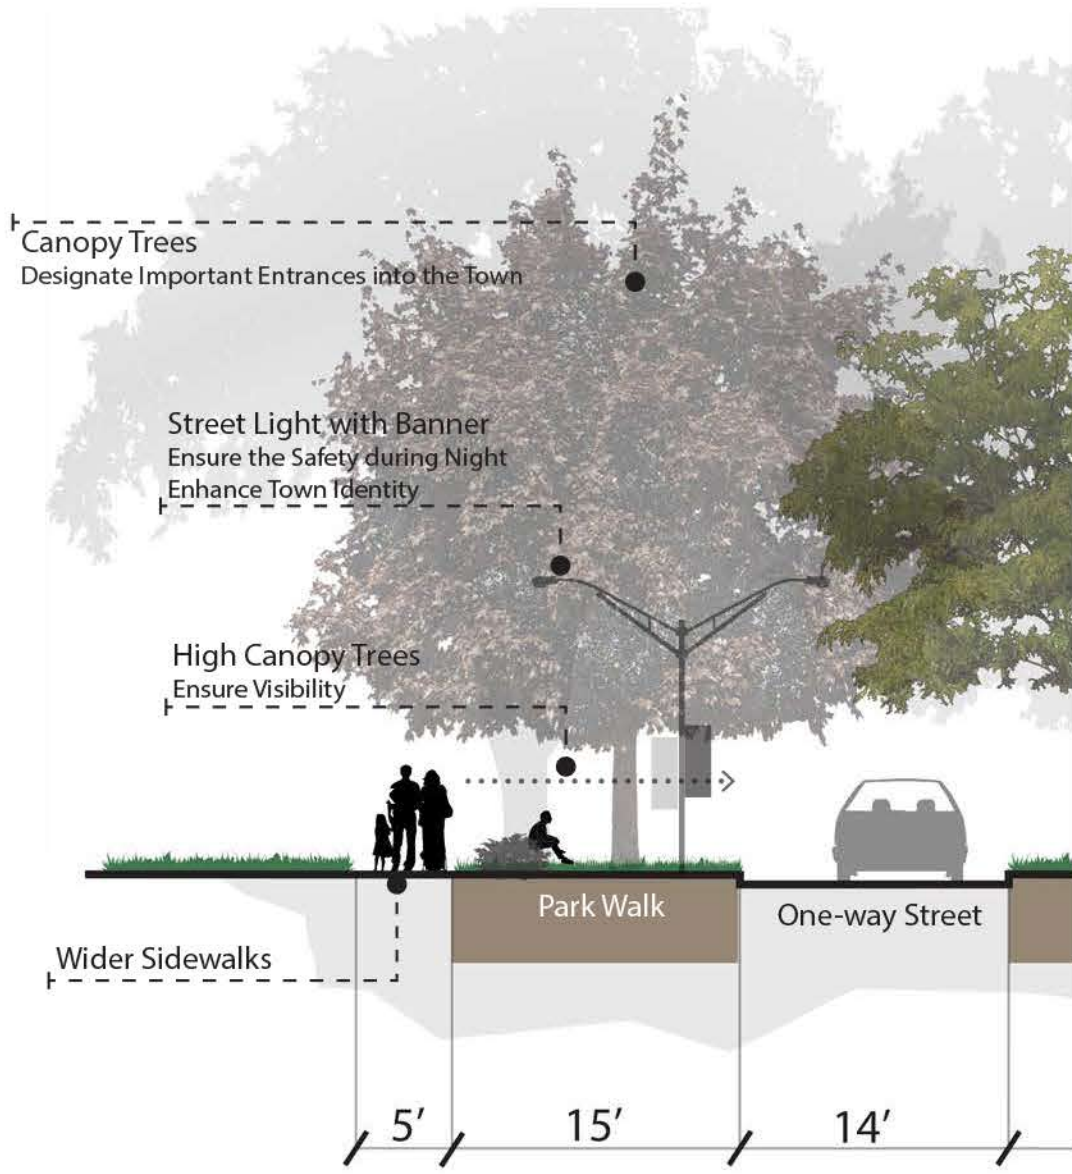

SCALE: 1"=10'

**C Option 2: New Hwy 61 Interchange**

**D Proposed Roundabout (if approved by IDOT)**

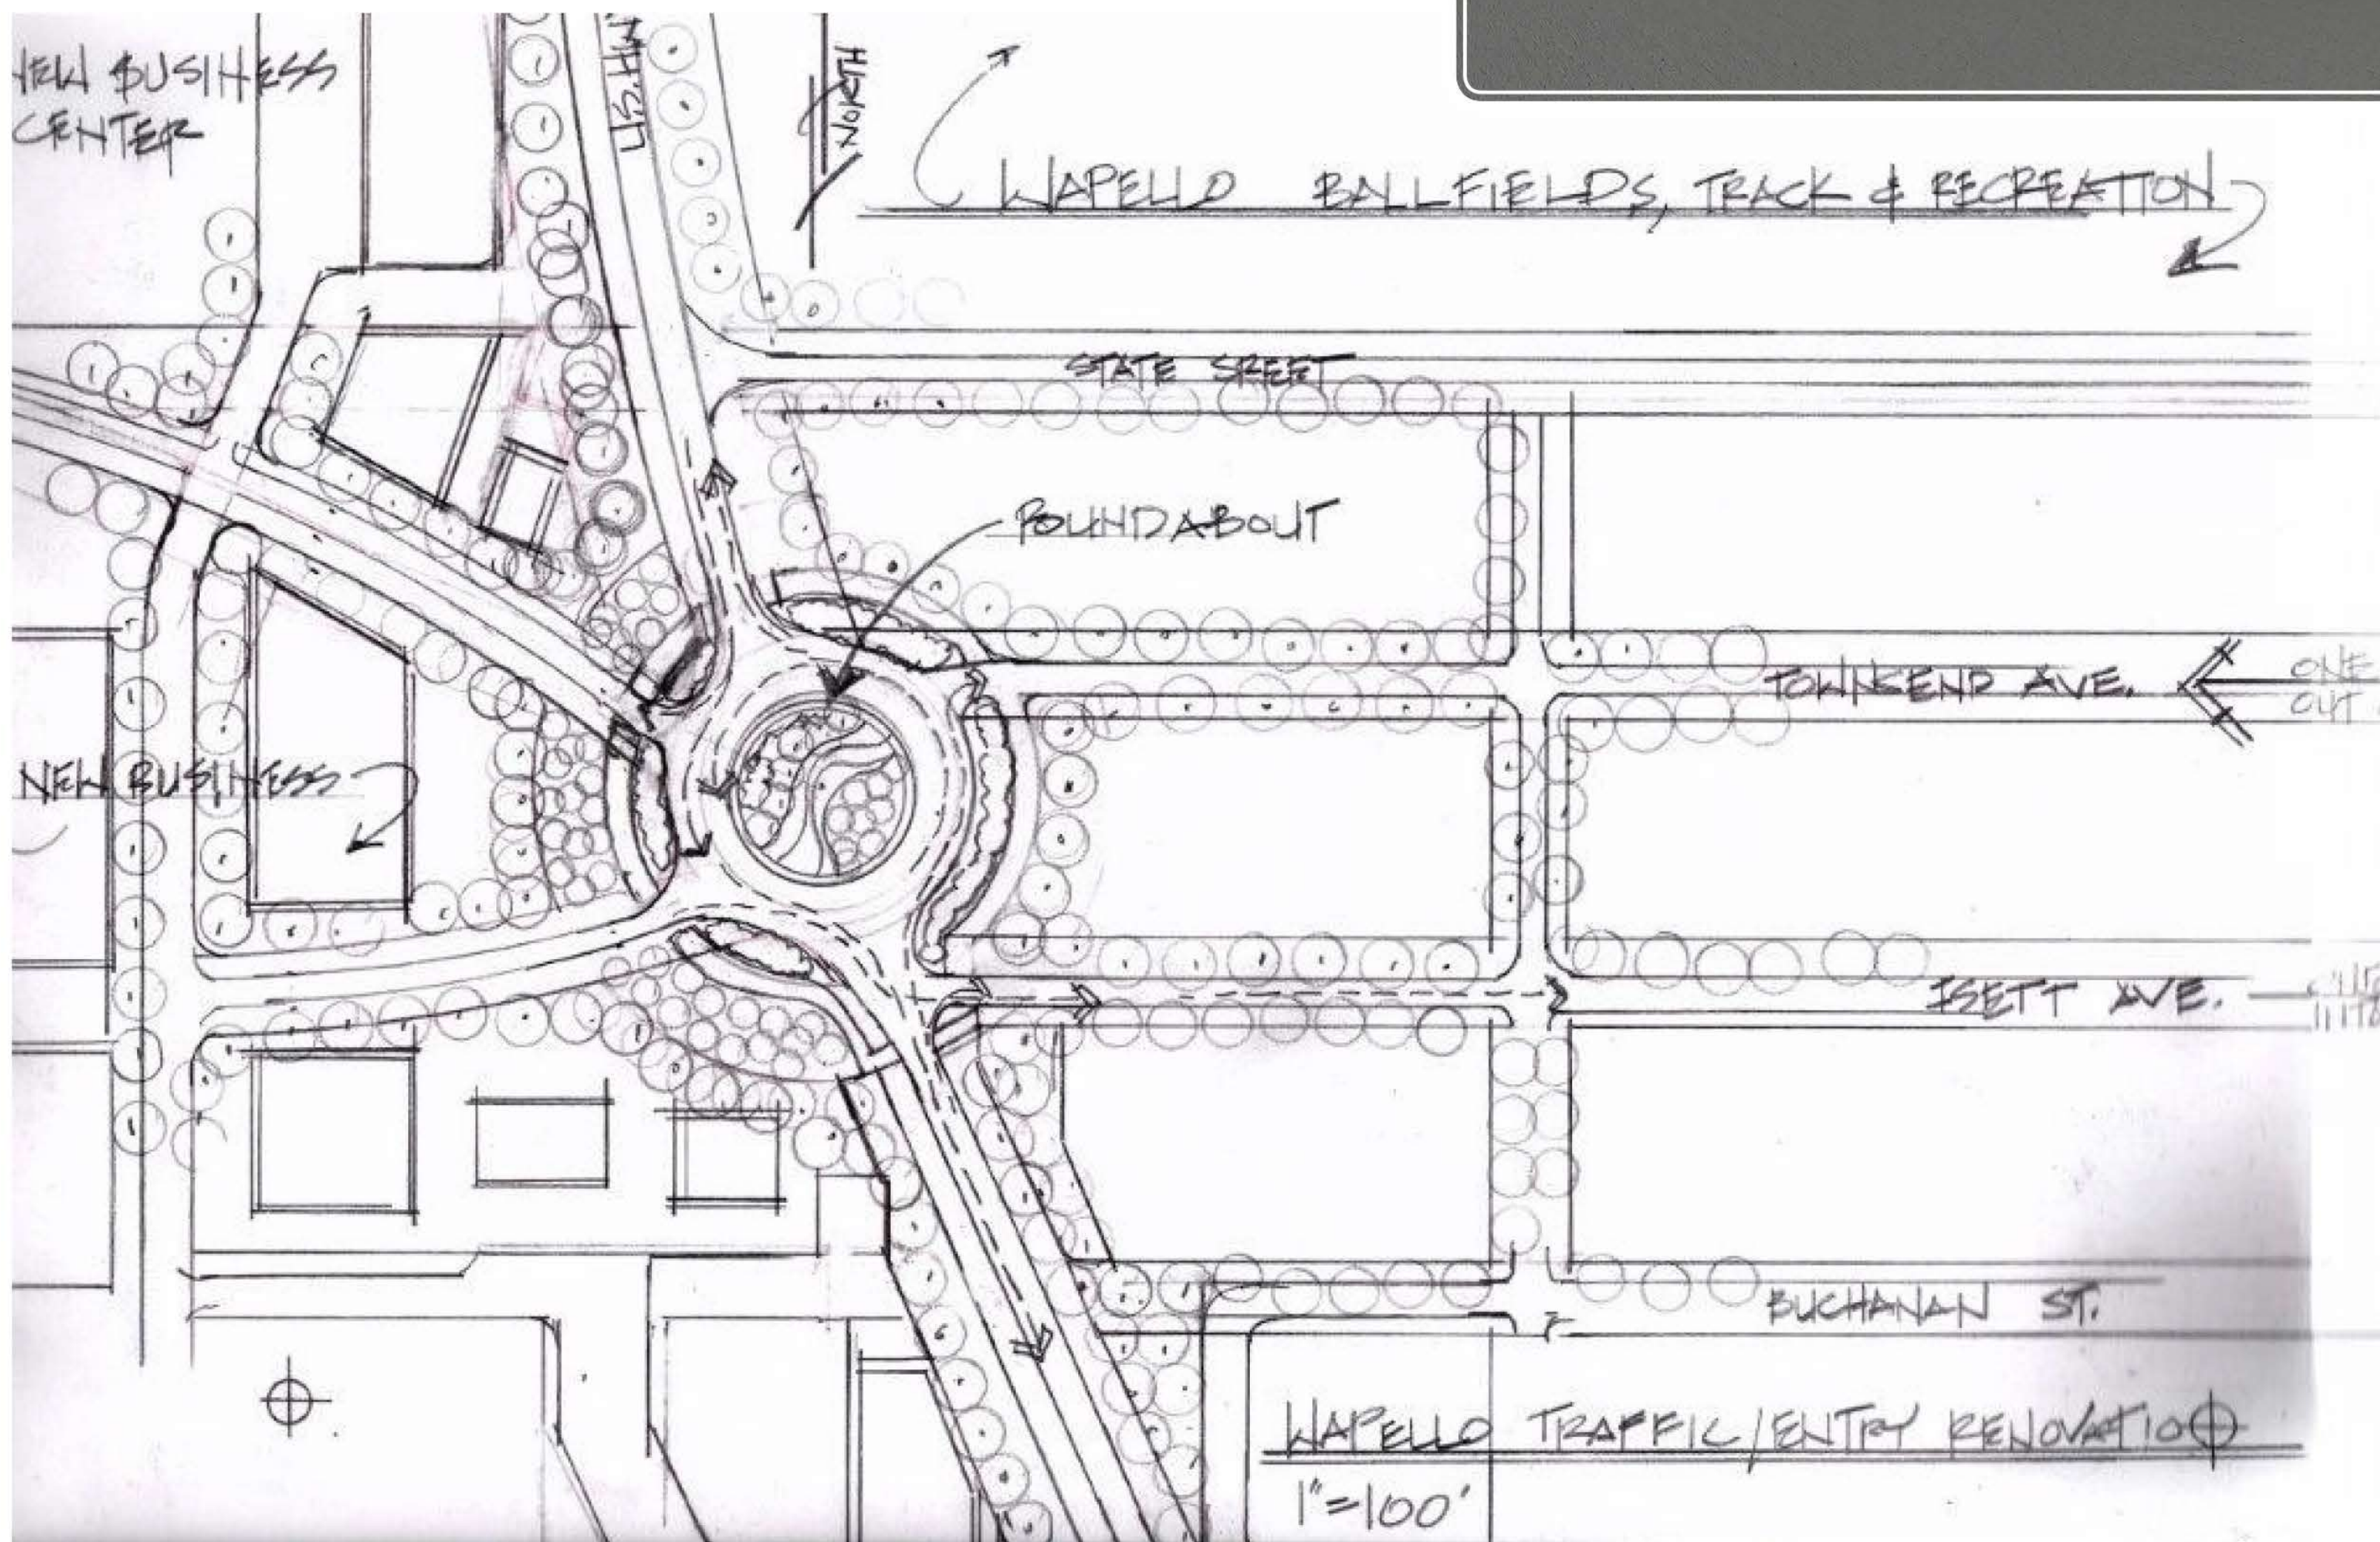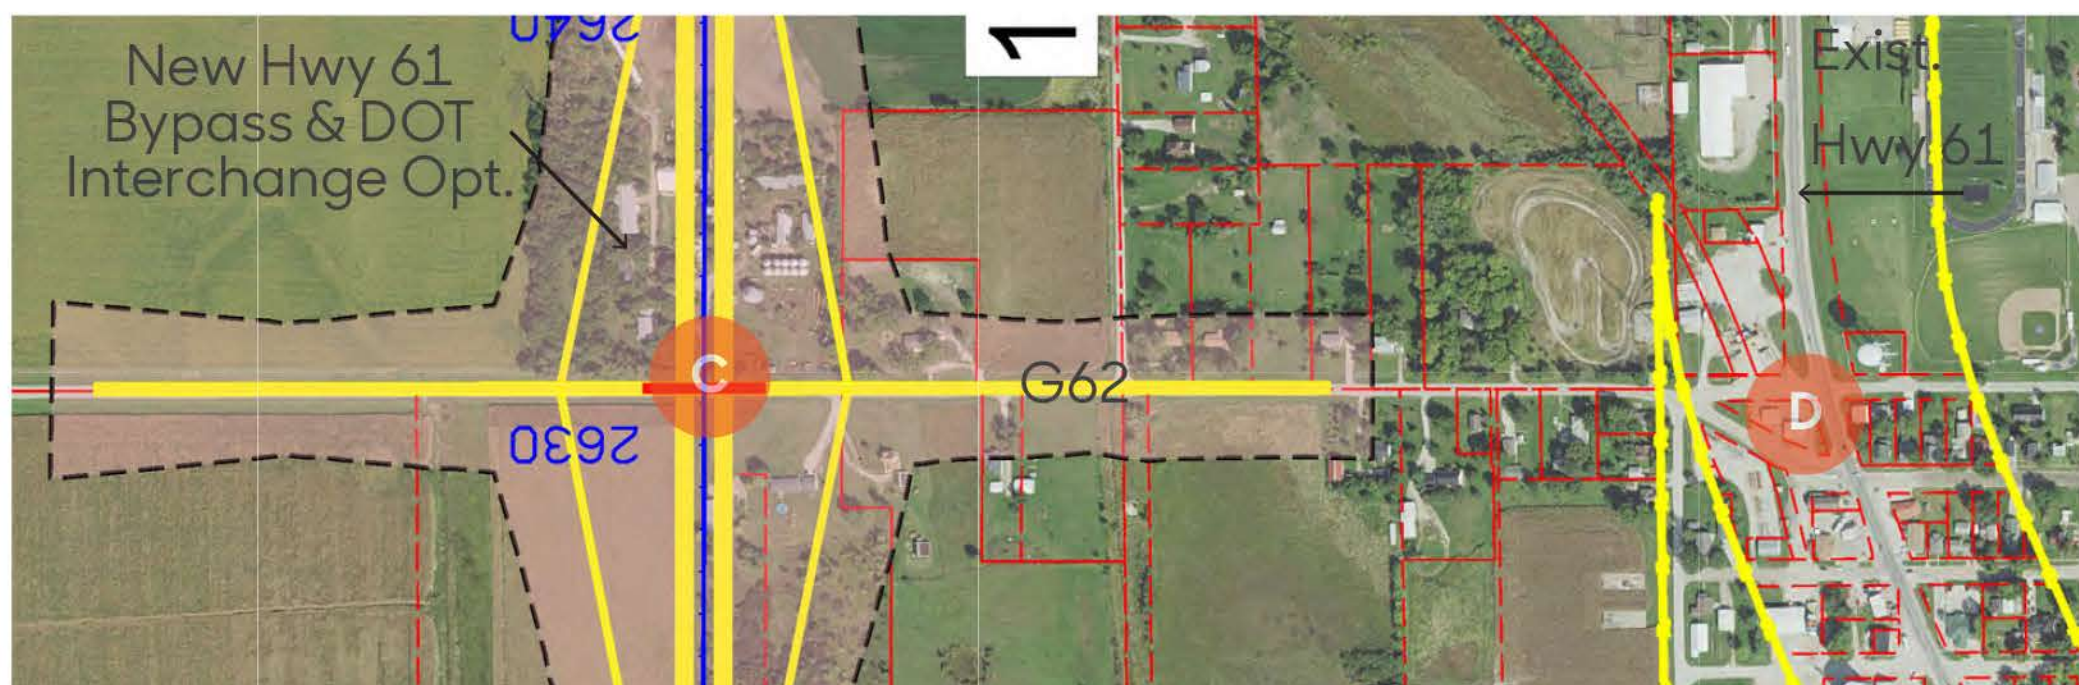

NOTE: Each phase, priority, and time line is intended to be flexible as determined by the community. Phases and timelines are intended only to demonstrate how large-scale improvements can be achieved by implementing small-scale projects strategically over time to achieve broader reaching goals.