

Washington Street and 4th Street




Proposed pedestrian safety enhancements for Washington Street and 4th Street.

North/South Adams Street and 4th Street




Proposed bump-outs to shorten distance for pedestrians crossing North Adams Street and crosswalks for added safety.


North/South Monroe Street and 4th Street

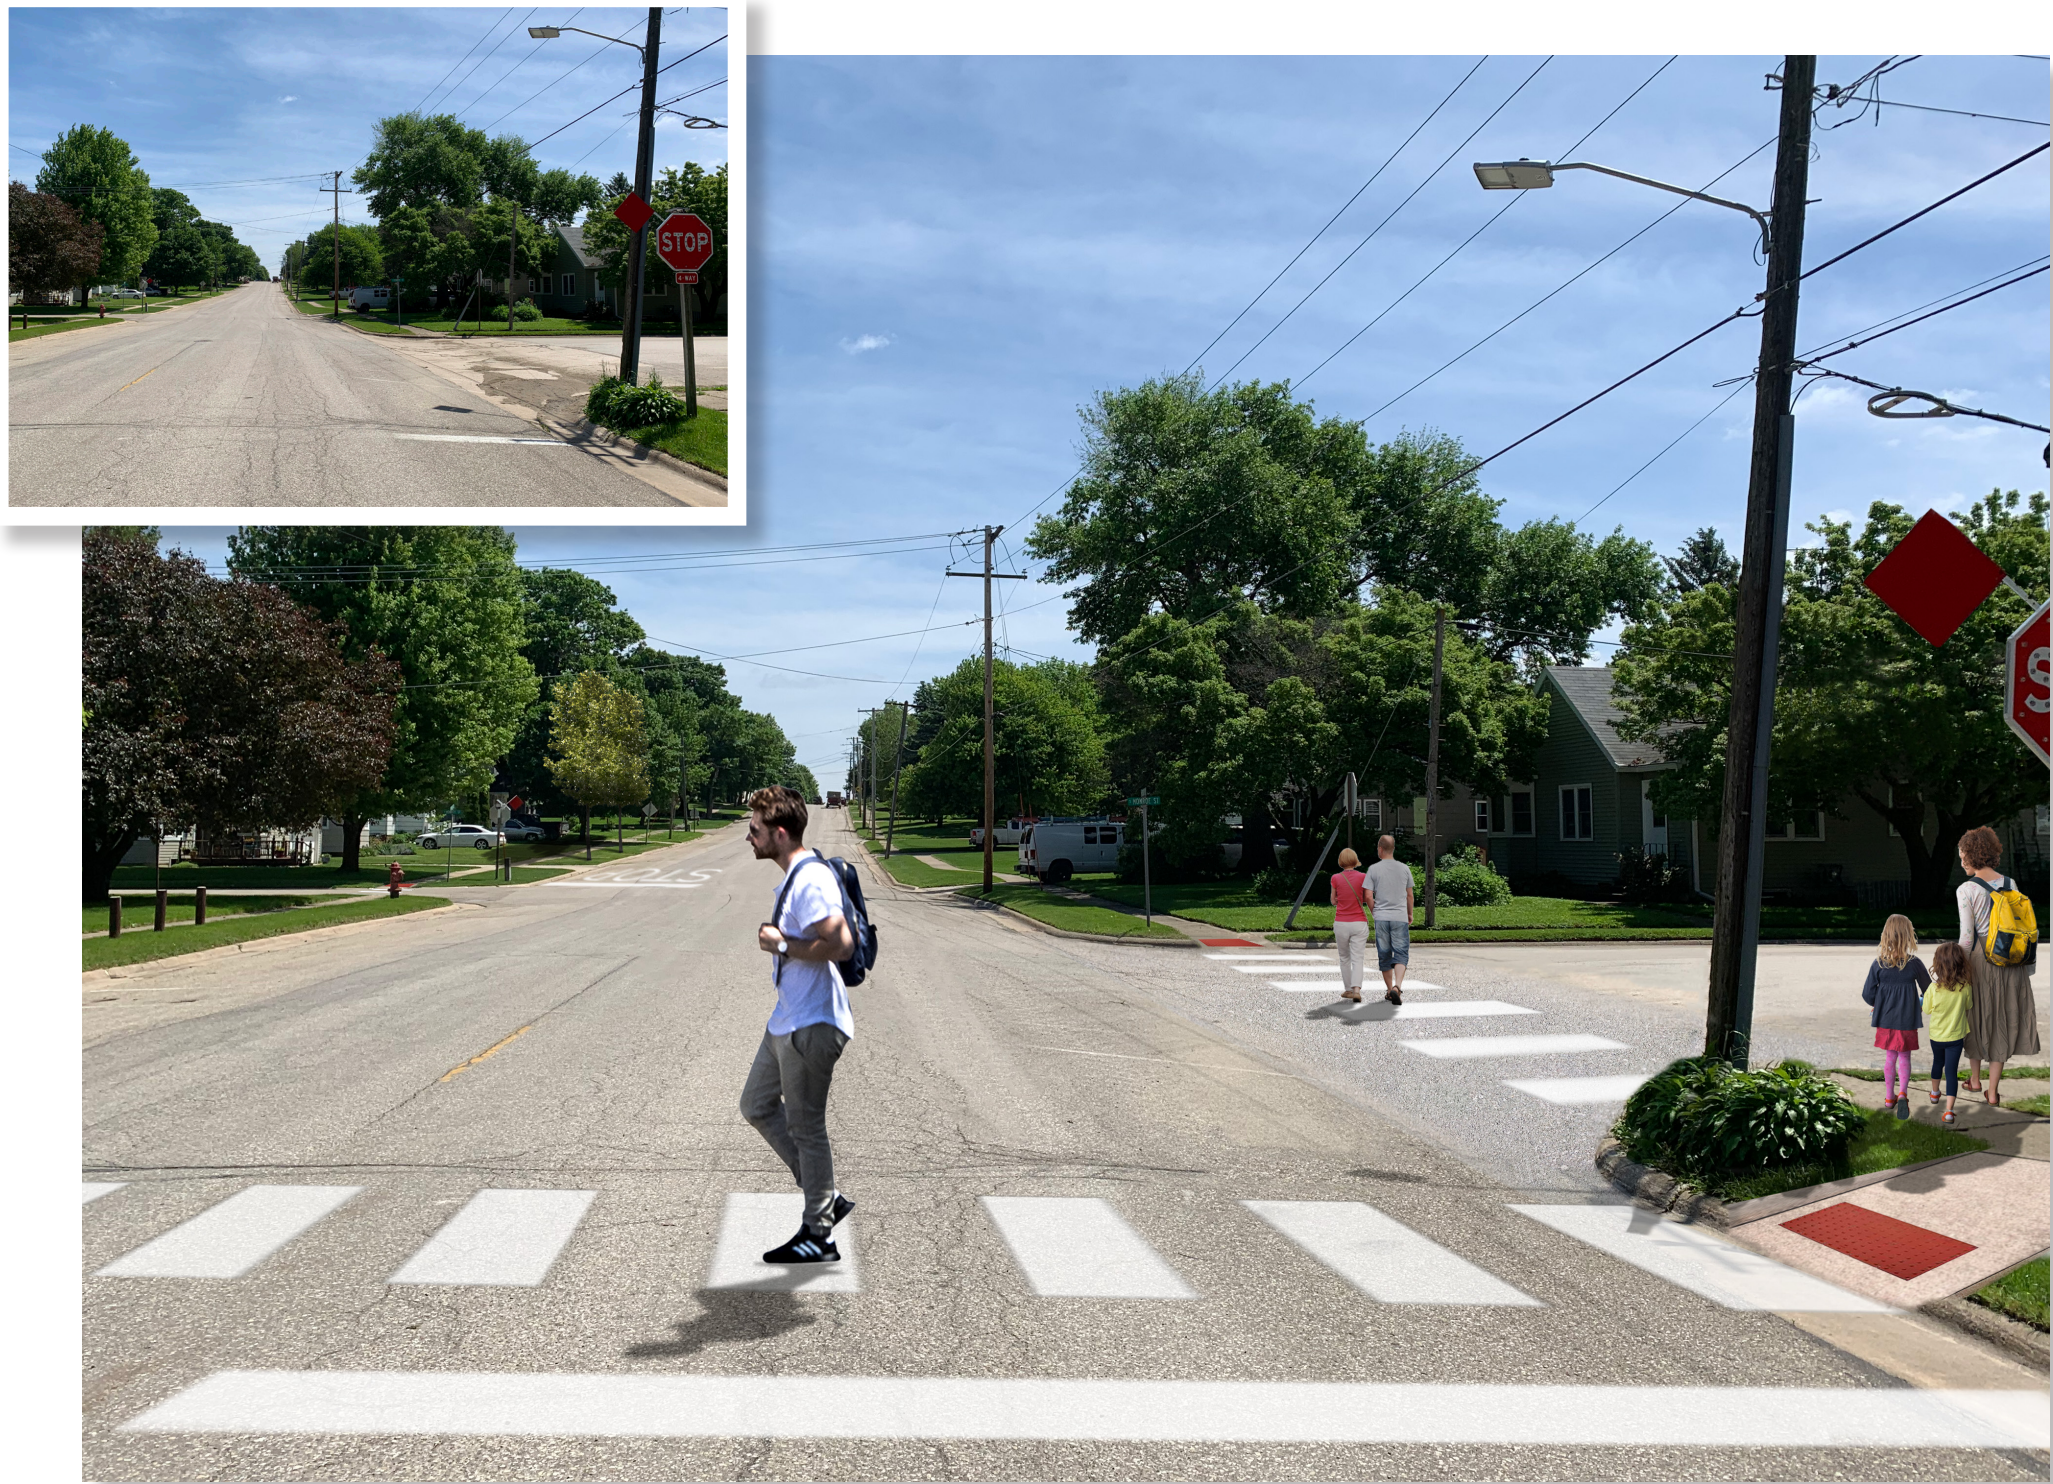


Proposed street repairs for existing dip on Monroe Street and crosswalk for added pedestrian safety.

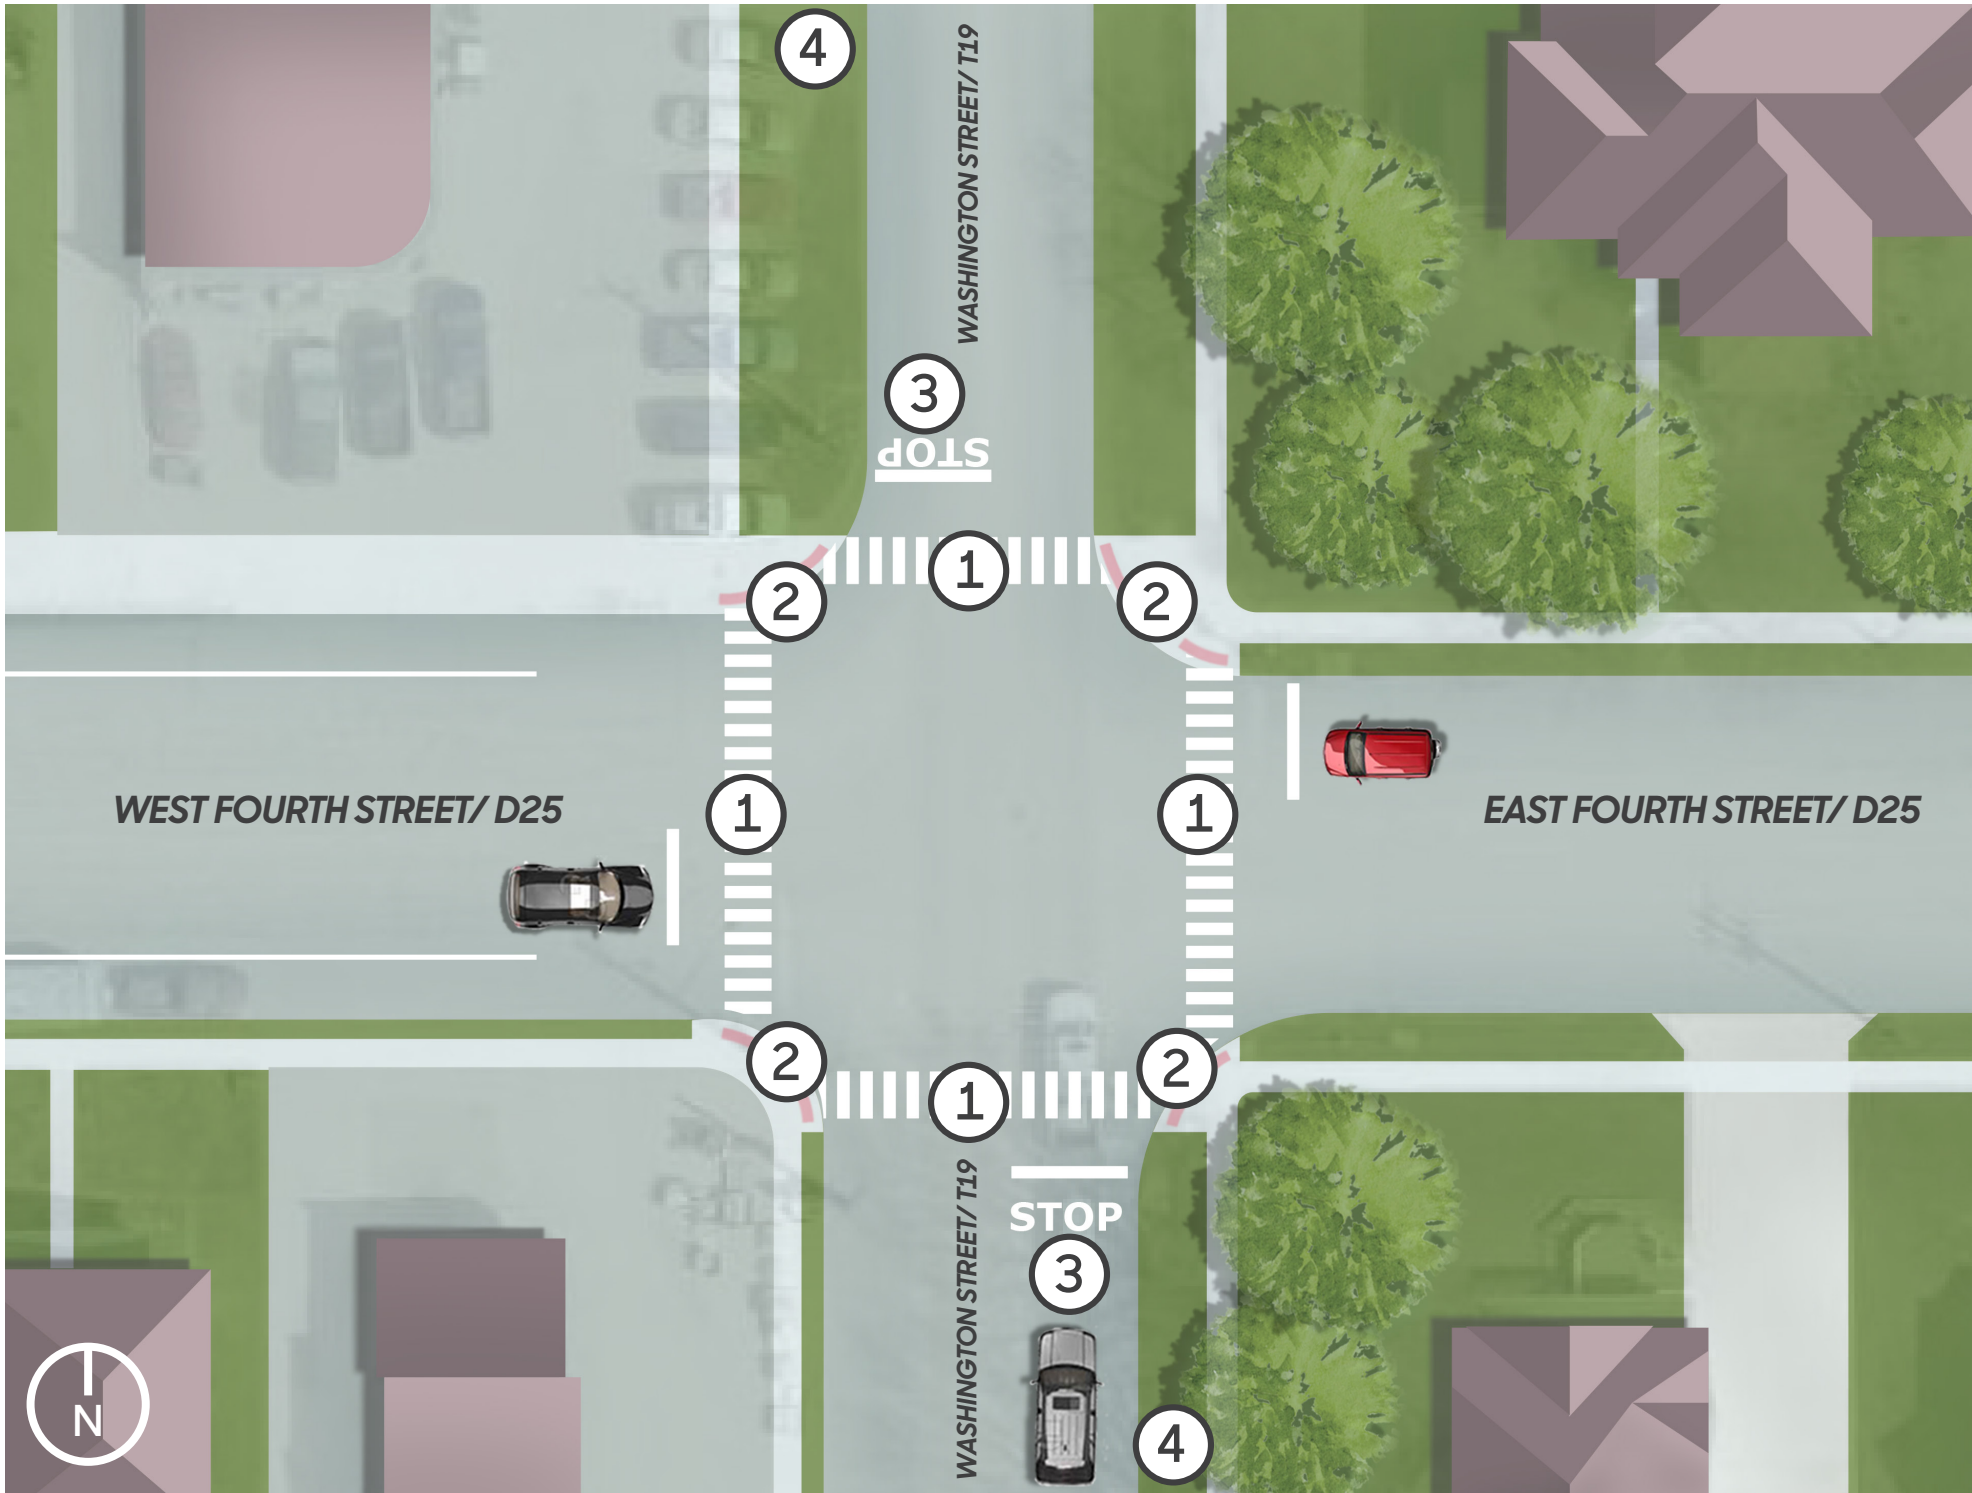

Proposed: ① Highly-visible crosswalks ② ADA detectable warning tactile paving ③ Highly-visible STOP on pavement ④ Pedestrian crossing signage

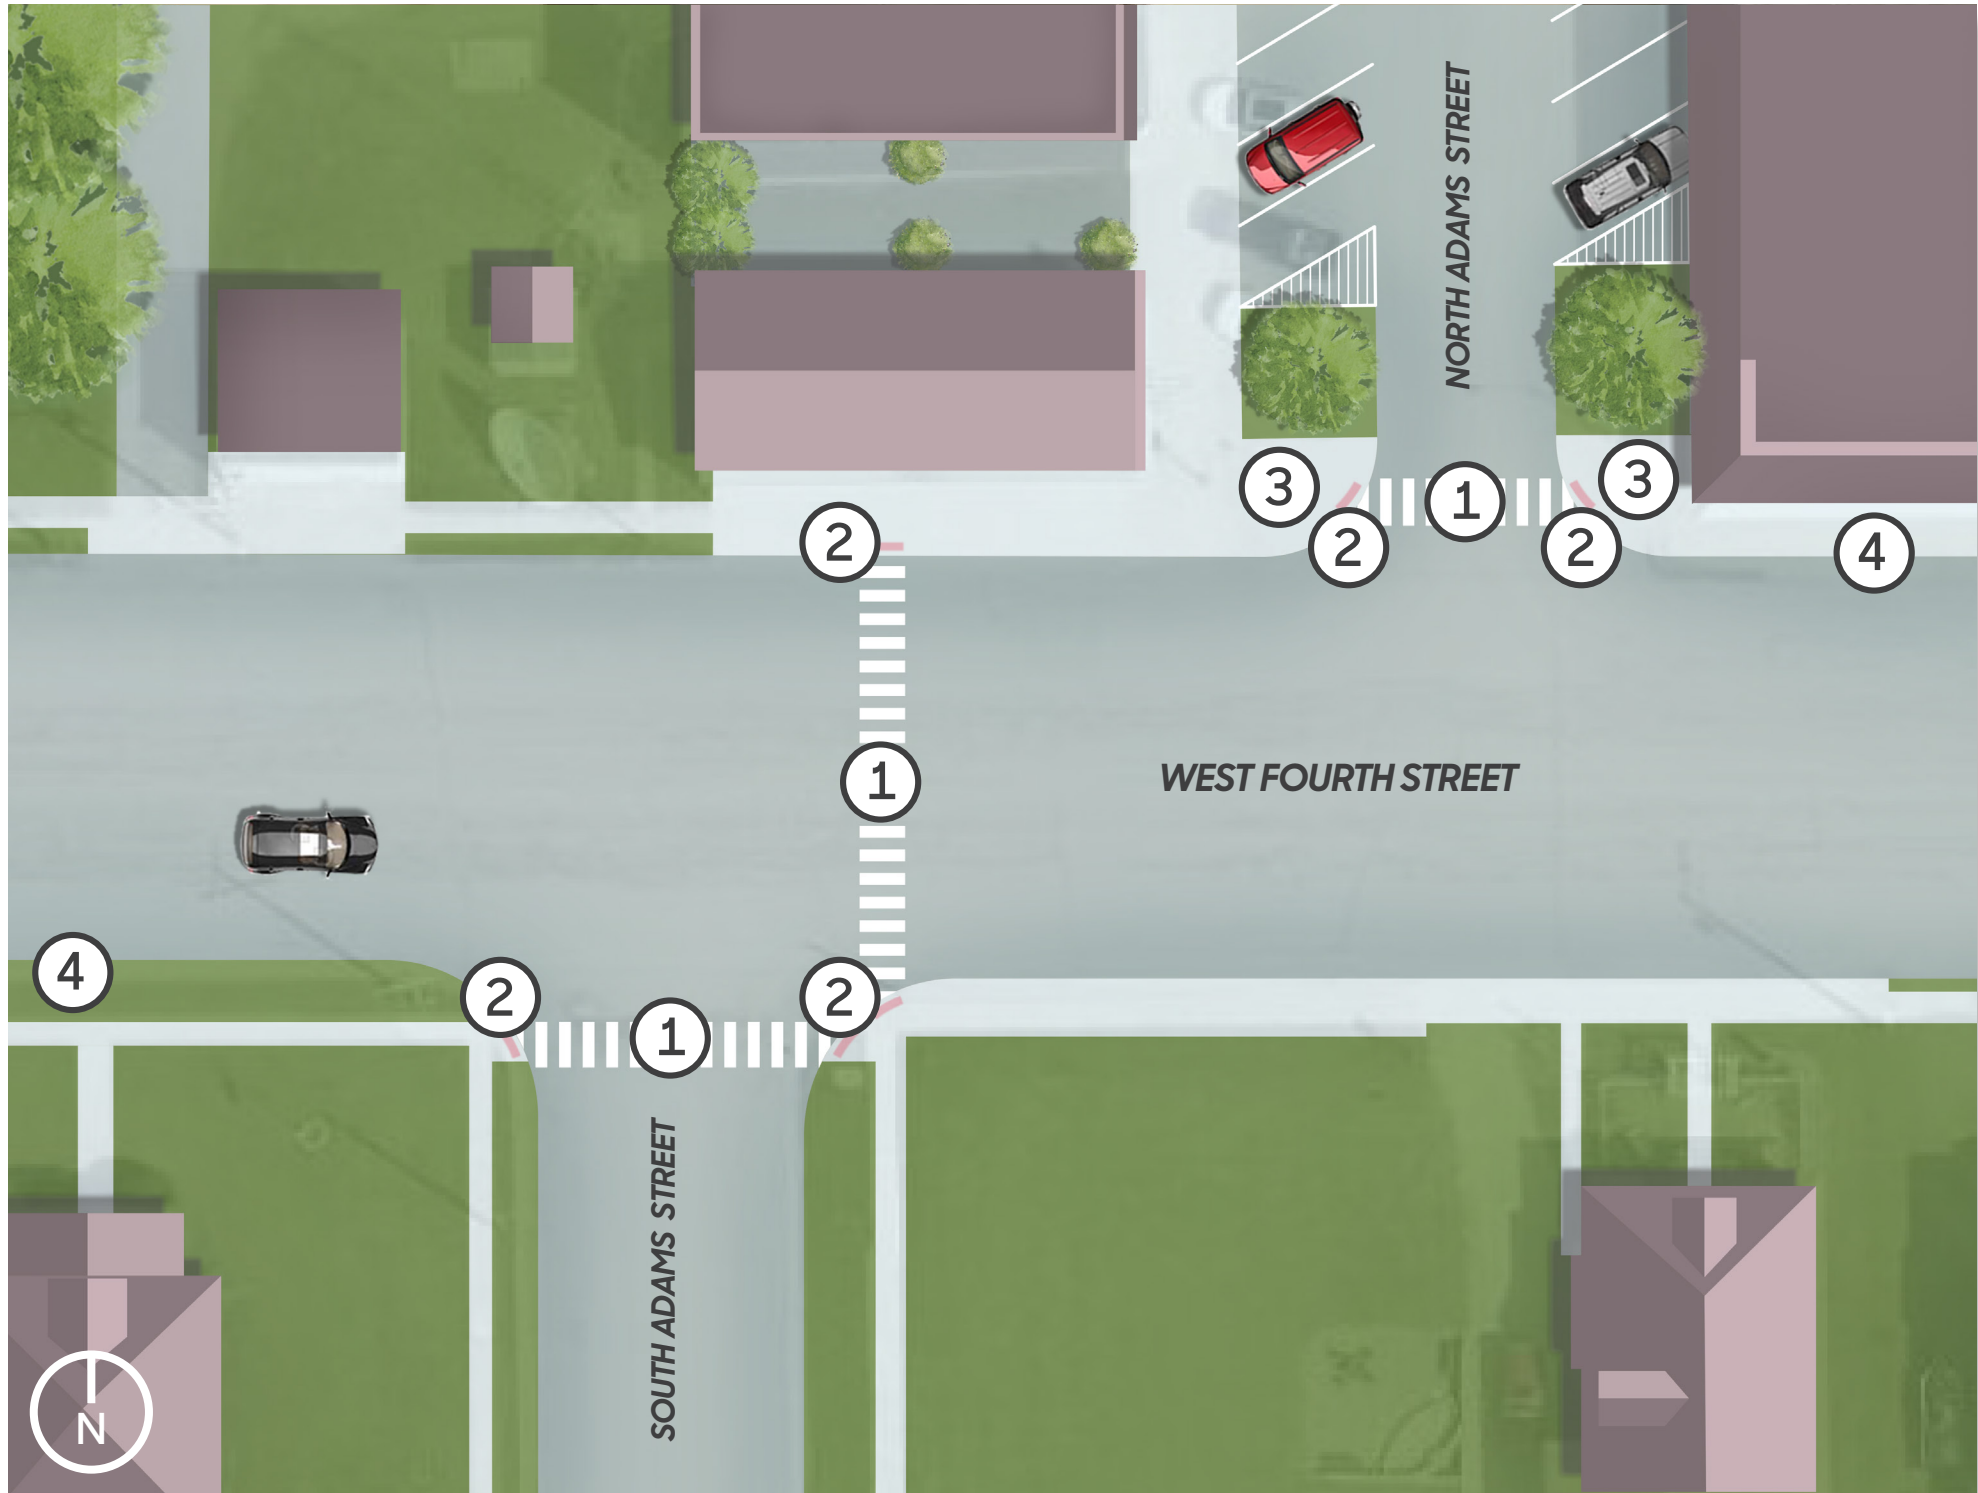

Proposed: ① Highly-visible crosswalks ② ADA detectable warning tactile paving ③ Bump-outs ④ Pedestrian crossing signage

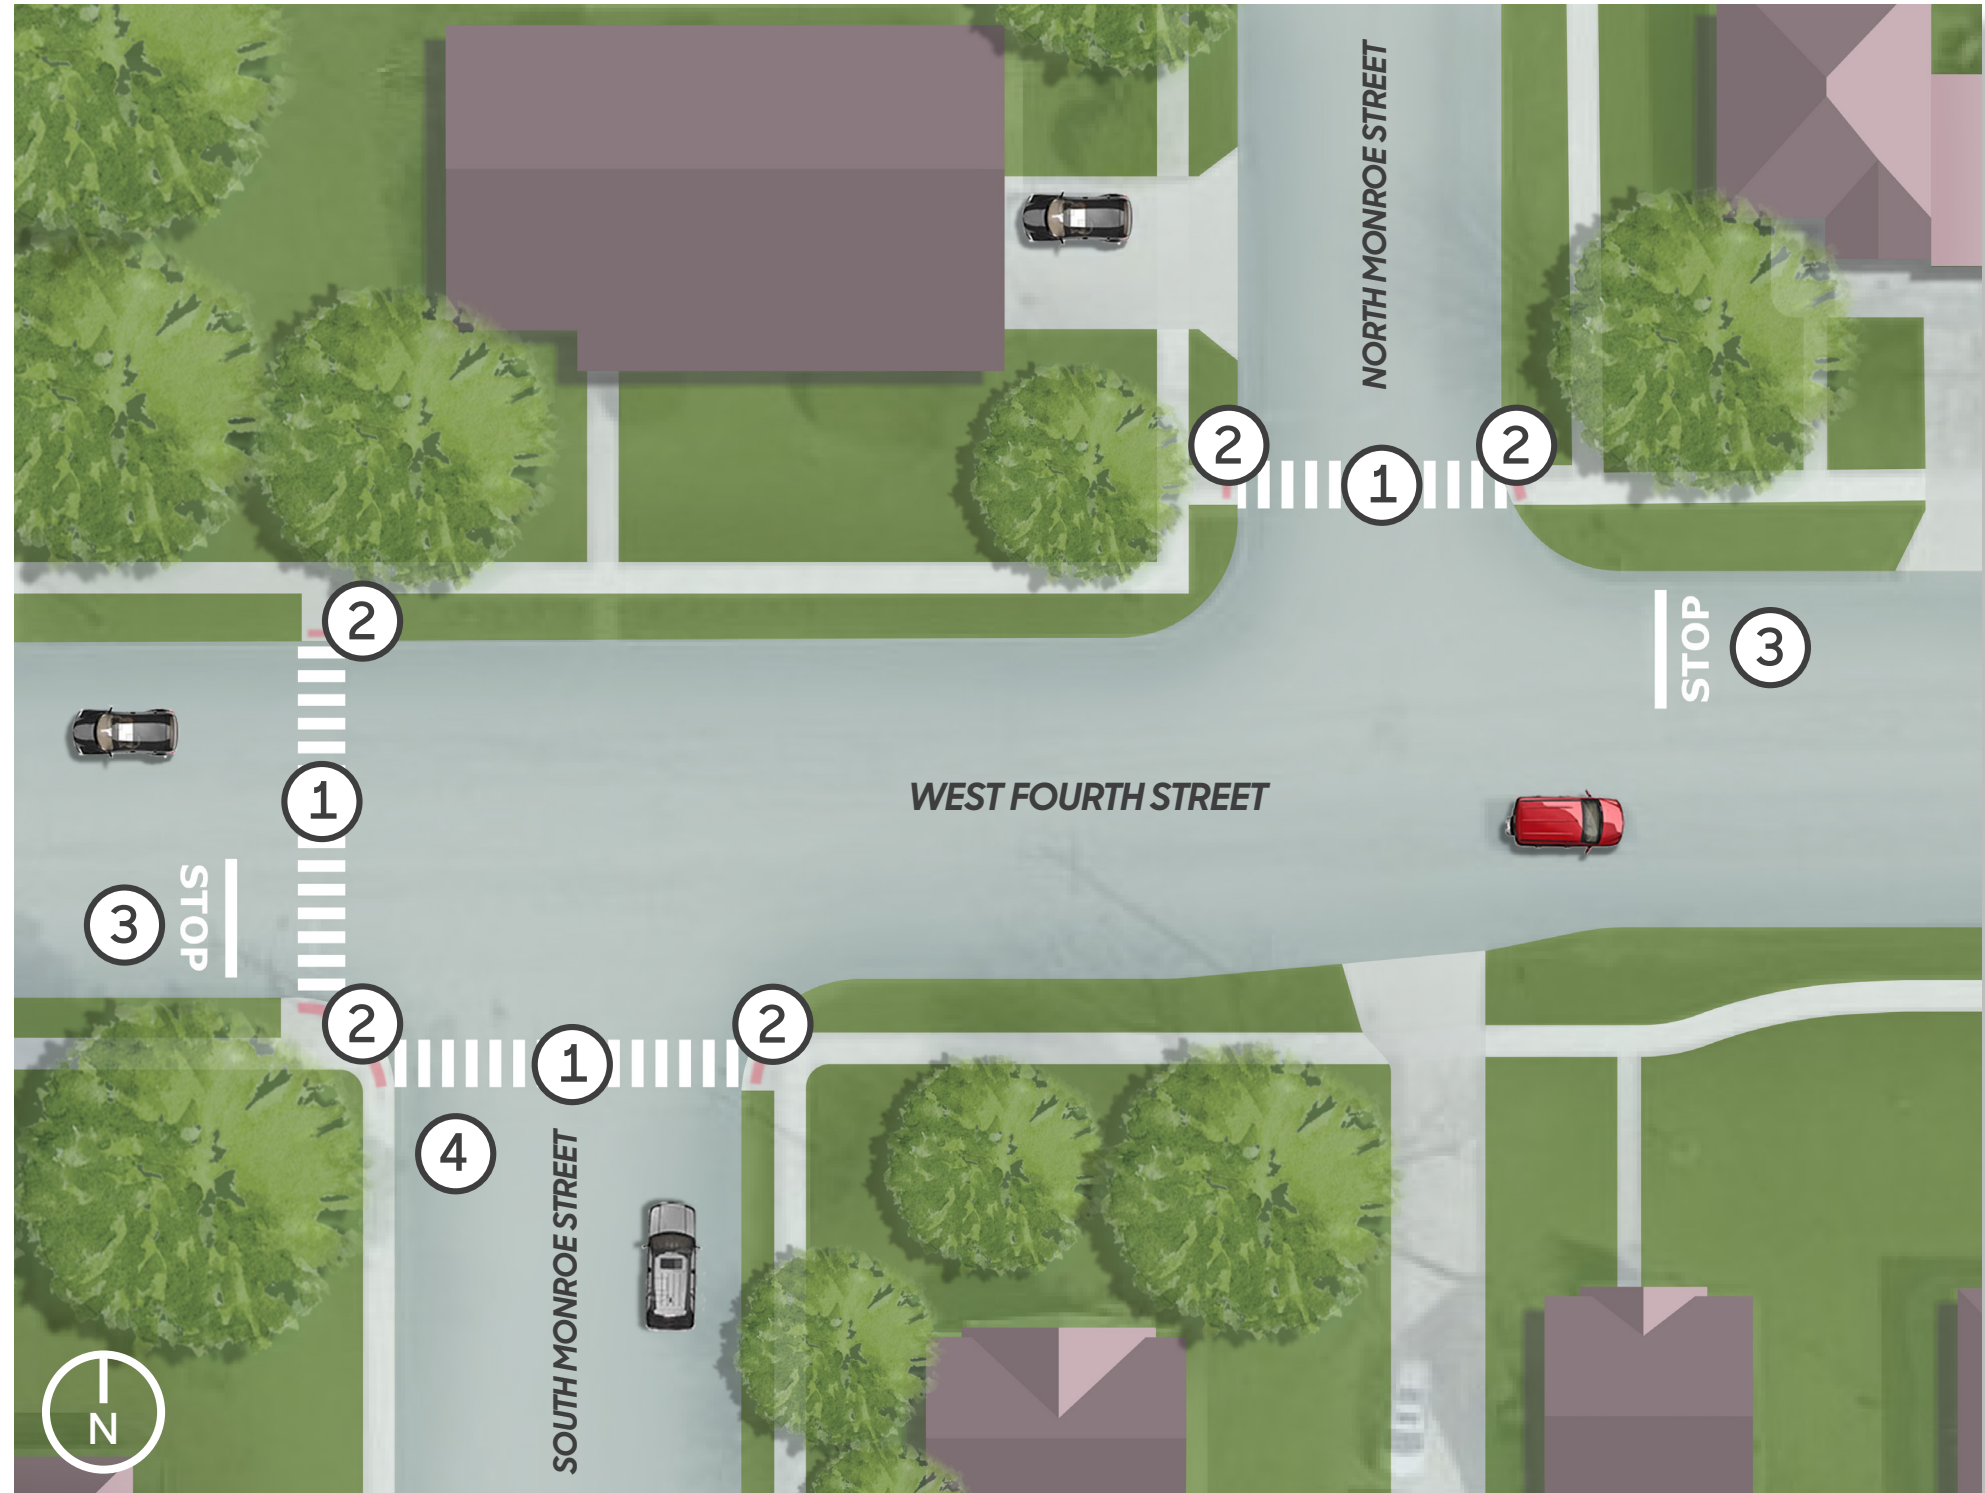

Proposed: ① Highly-visible crosswalks ② ADA detectable warning tactile paving ③ Highly-visible STOP on pavement ④ Street repairs