


4-lane Highway 3 corridor plan showing where the proposed 3-lane transitions occur

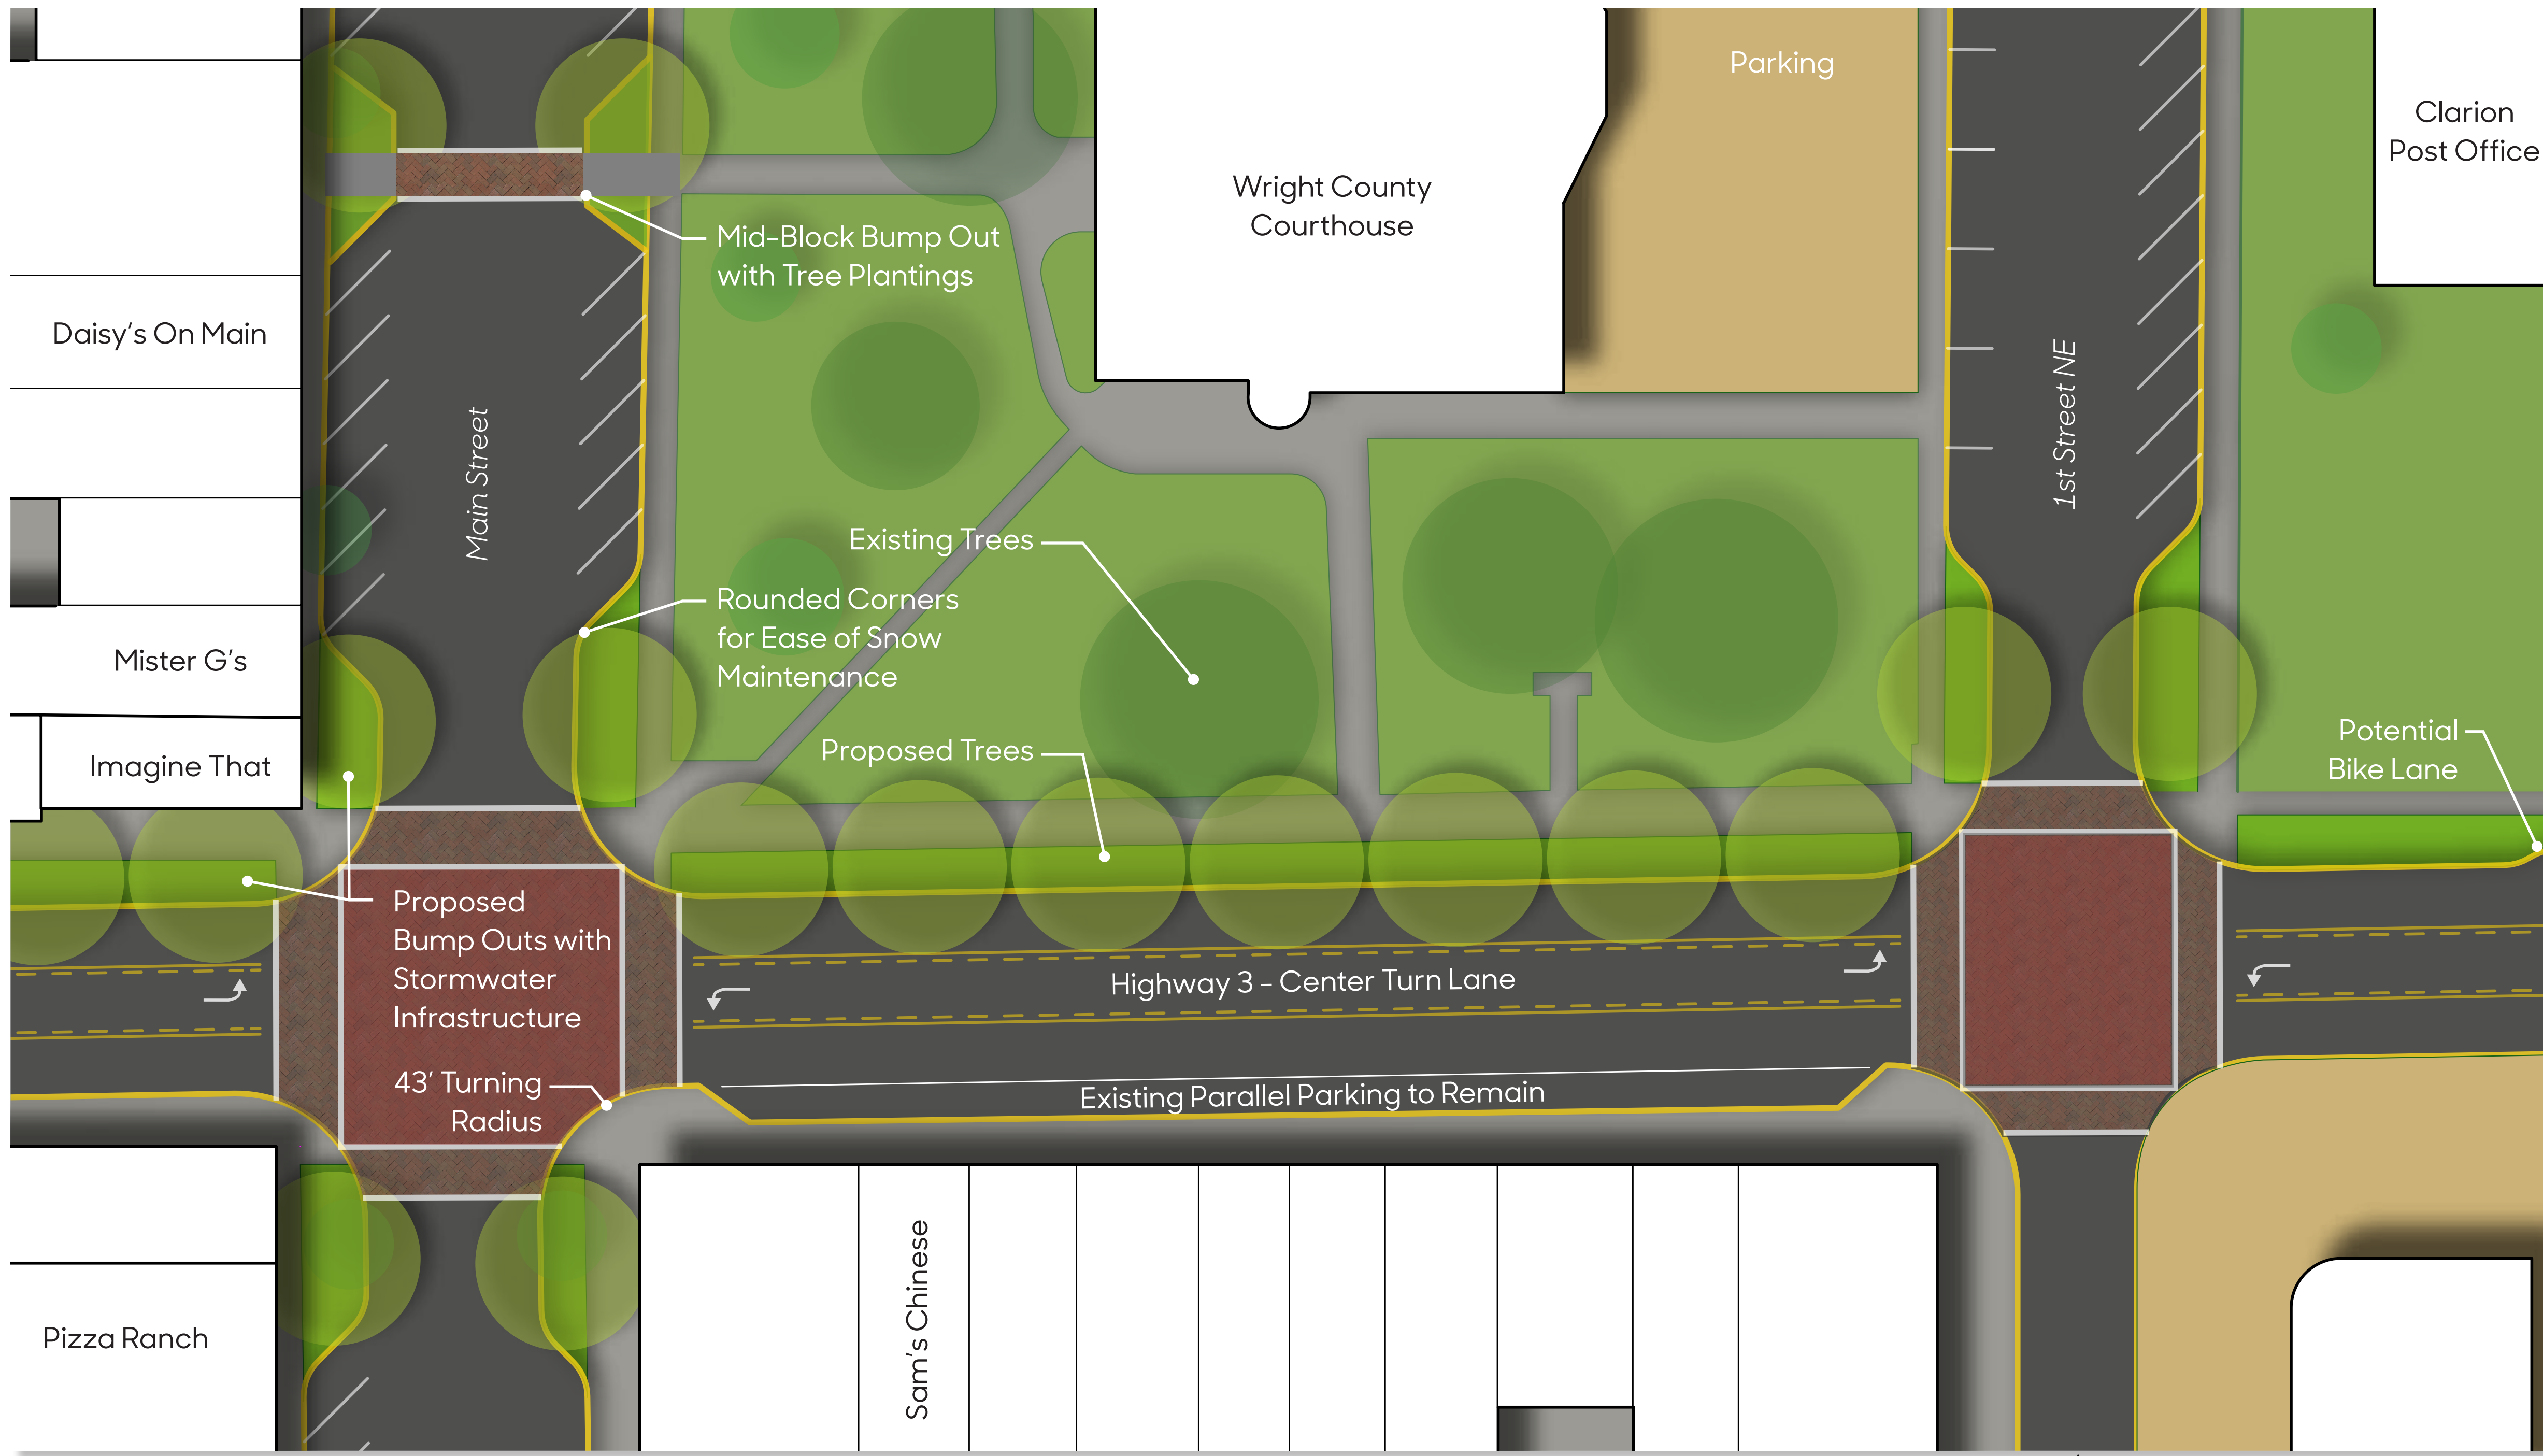

Plan enlargement of Highway 3 and Main Street.

- Gas Station
- Dining Establishment
- Banking Facility
- Grocery Store
- Shop/Place of Business
- Civic Establishment


### Highway 3 Conversion/Bump Outs

Reassessing Clarion's downtown area, especially around the courthouse, increases the comfortability of the space. It's important to place value on the pedestrian rather than the vehicle at the heart of the community. Looking at the entire Highway 3 corridor, the primary alteration to the street is repainting the lines. There is one lane of traffic in both directions with a turning lane in the middle.

However, in the block south of the courthouse more changes are proposed since it's in the heart of downtown Clarion. To the left is what that block would look like with the addition of bump outs, curb extensions, and new crosswalks.

These areas provide better visual quality and safety for the pedestrian. Material changes within the crosswalk draw drivers' attention to people crossing. Additionally, street trees, vegetated buffers, and biocells slow traffic speeds and provide more shade.

Above are also a few examples of sidewalk amenities to be incorporated into this plan.

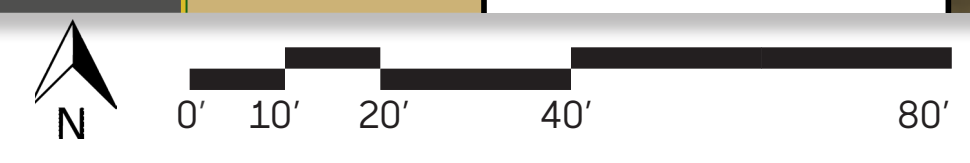

# Clarion Highway 3 Conversion

**Jeffrey L. Bruce and Company LLC**  
 Landscape Architects: Eric Doll, PLA, ASLA and David Stokes, PLA, ASLA  
 Interns: Riley Dunn and Carol Joella Ustine  
 Iowa State University | Trees Forever | Iowa Department of Transportation

