


Existing: West Broadway Street


Section Facing Northwest

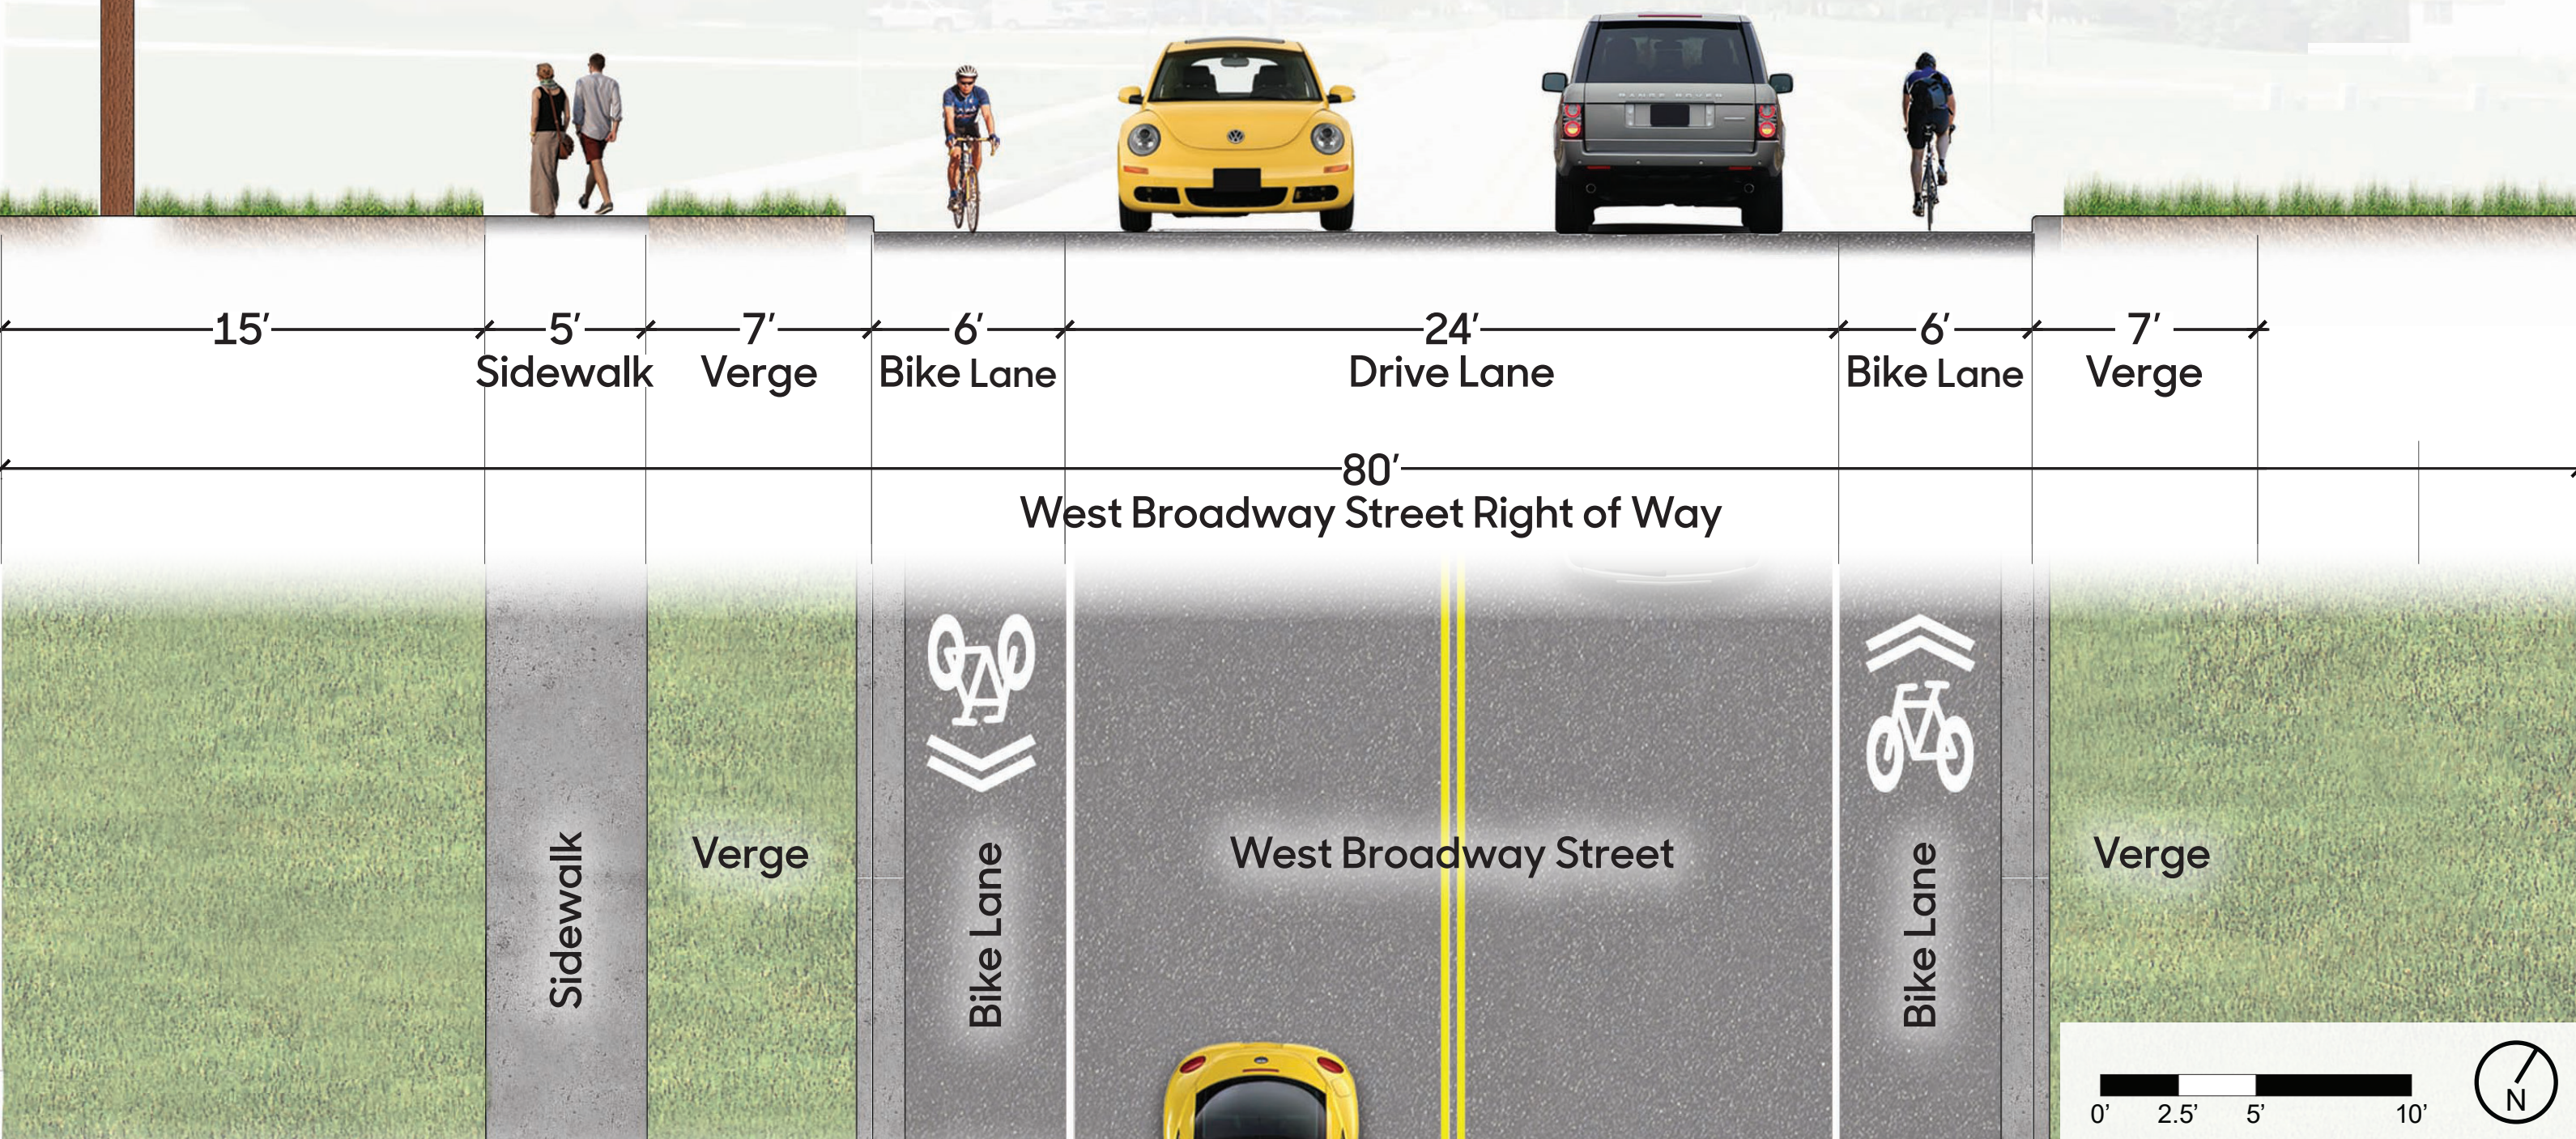

Detail Plan of Existing Conditions Along West Broadway Street

Existing: Parker Boulevard


Section Facing North

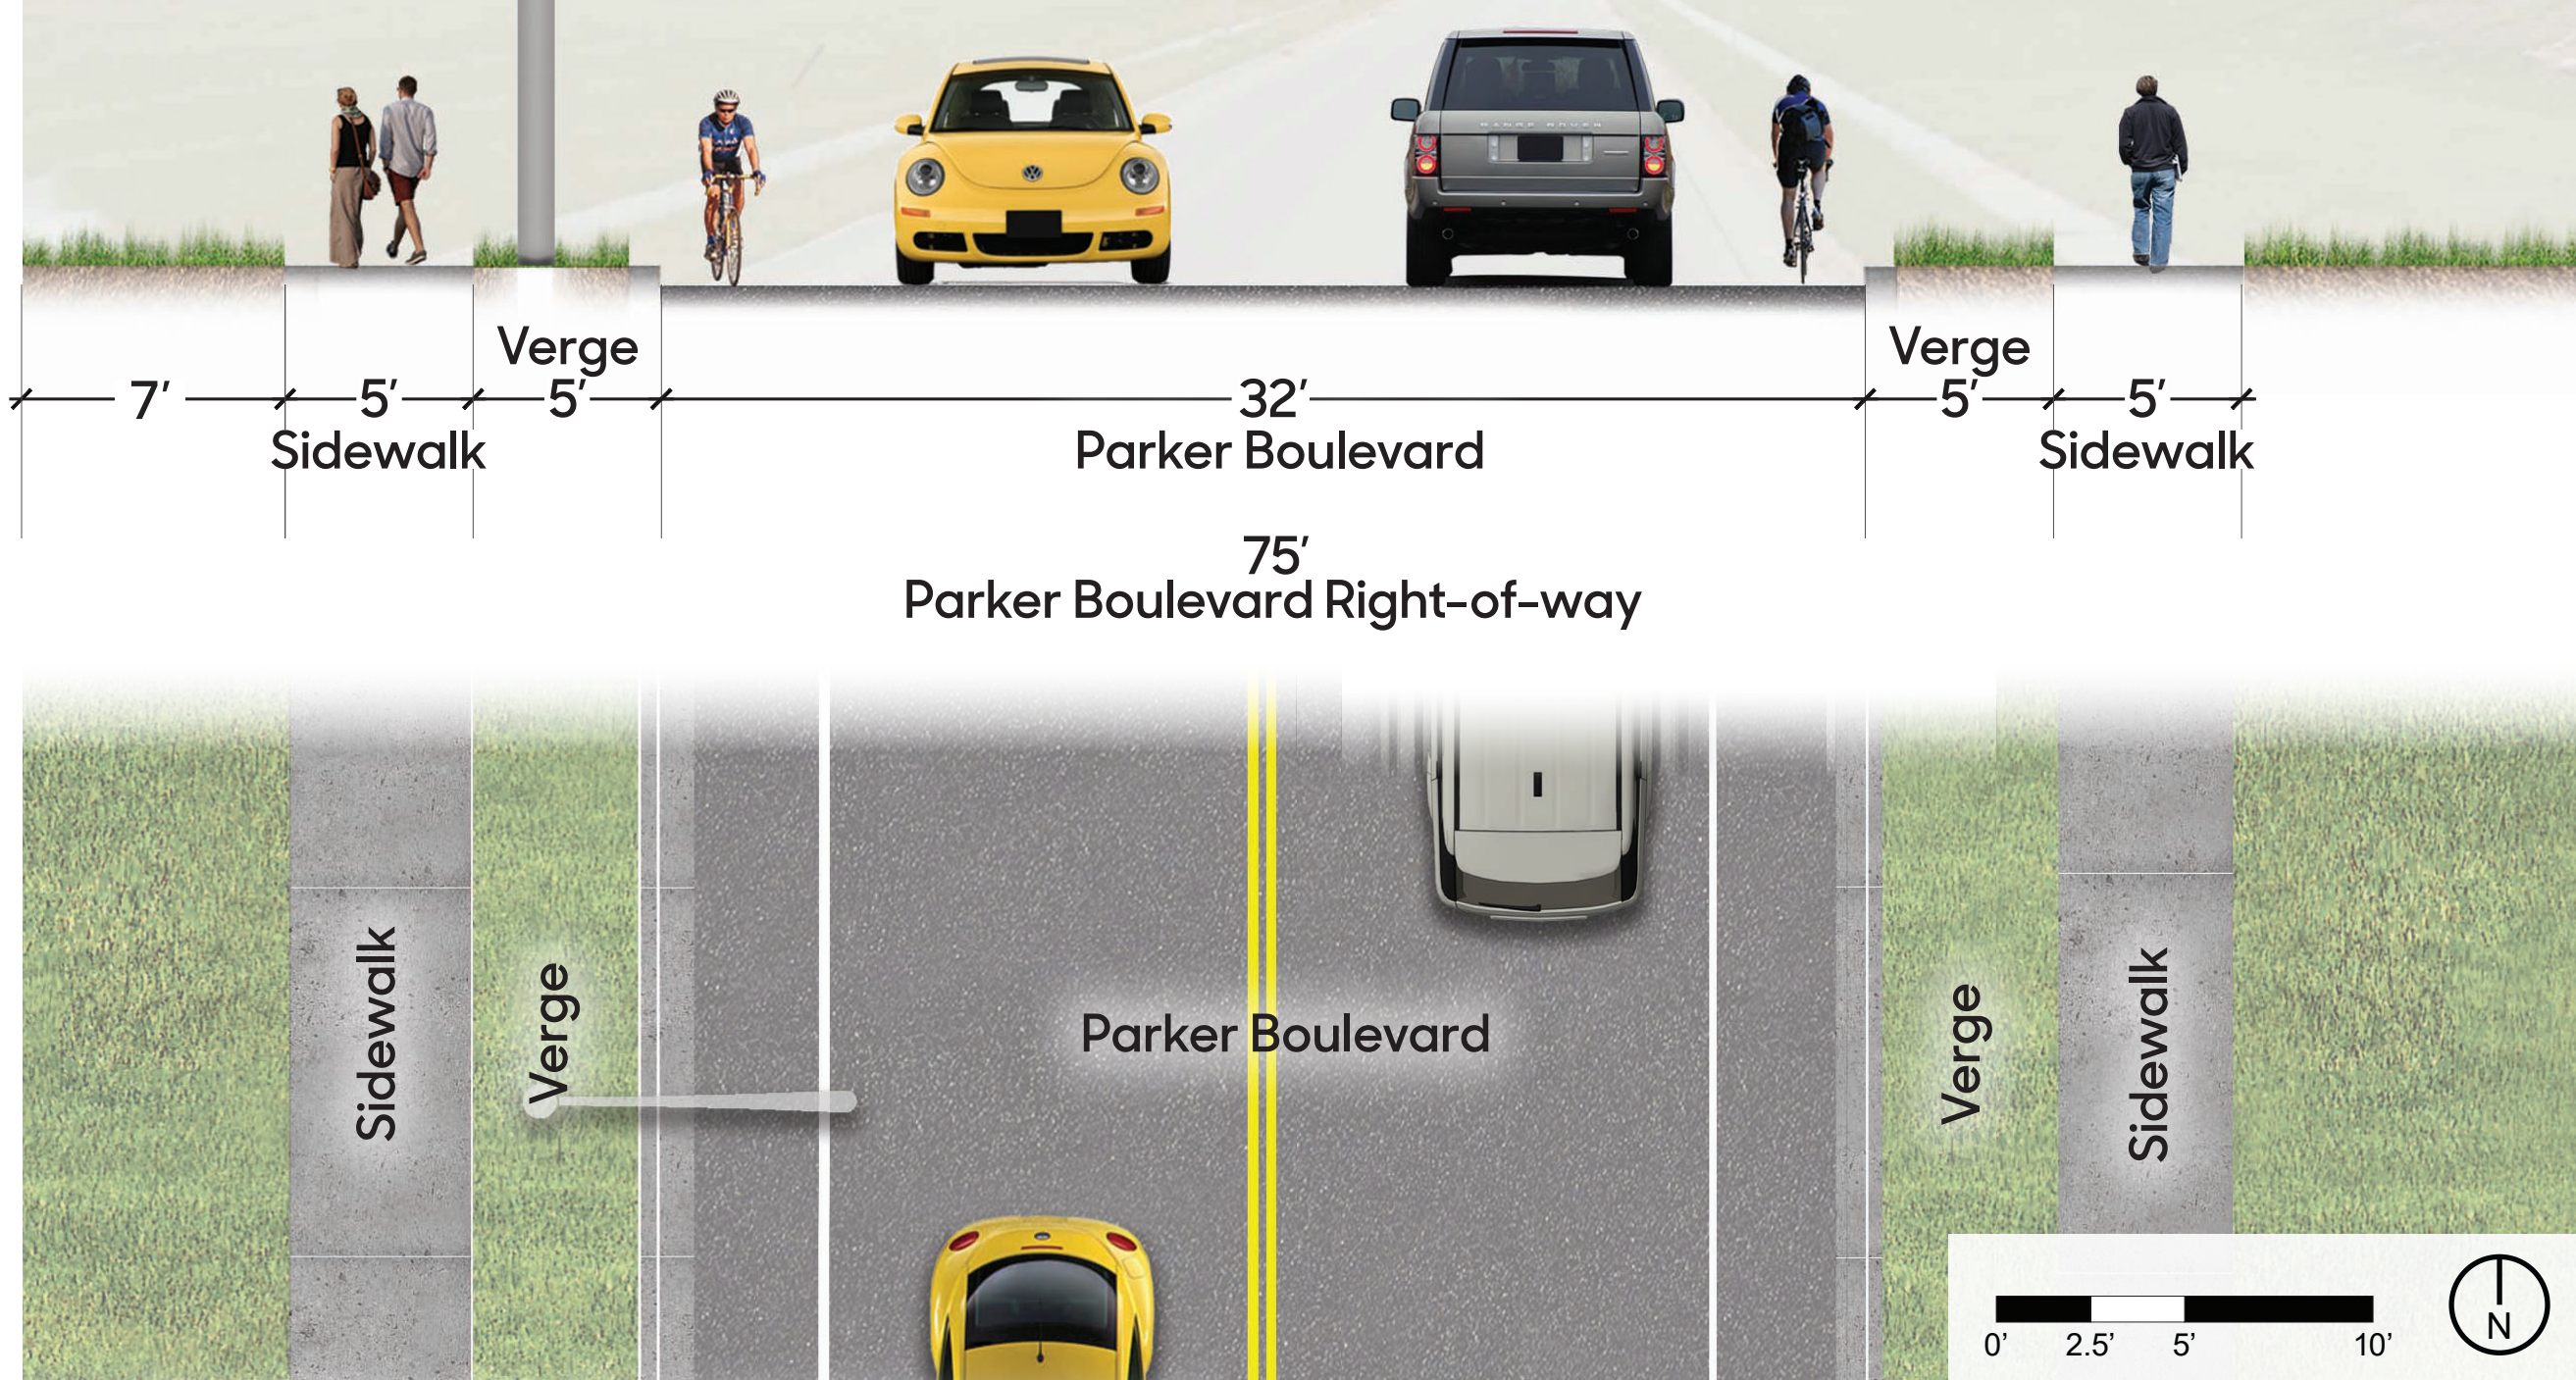

Detail Plan of Existing Conditions Along Parker Boulevard

Proposed: West Broadway Street


Section Facing Northwest

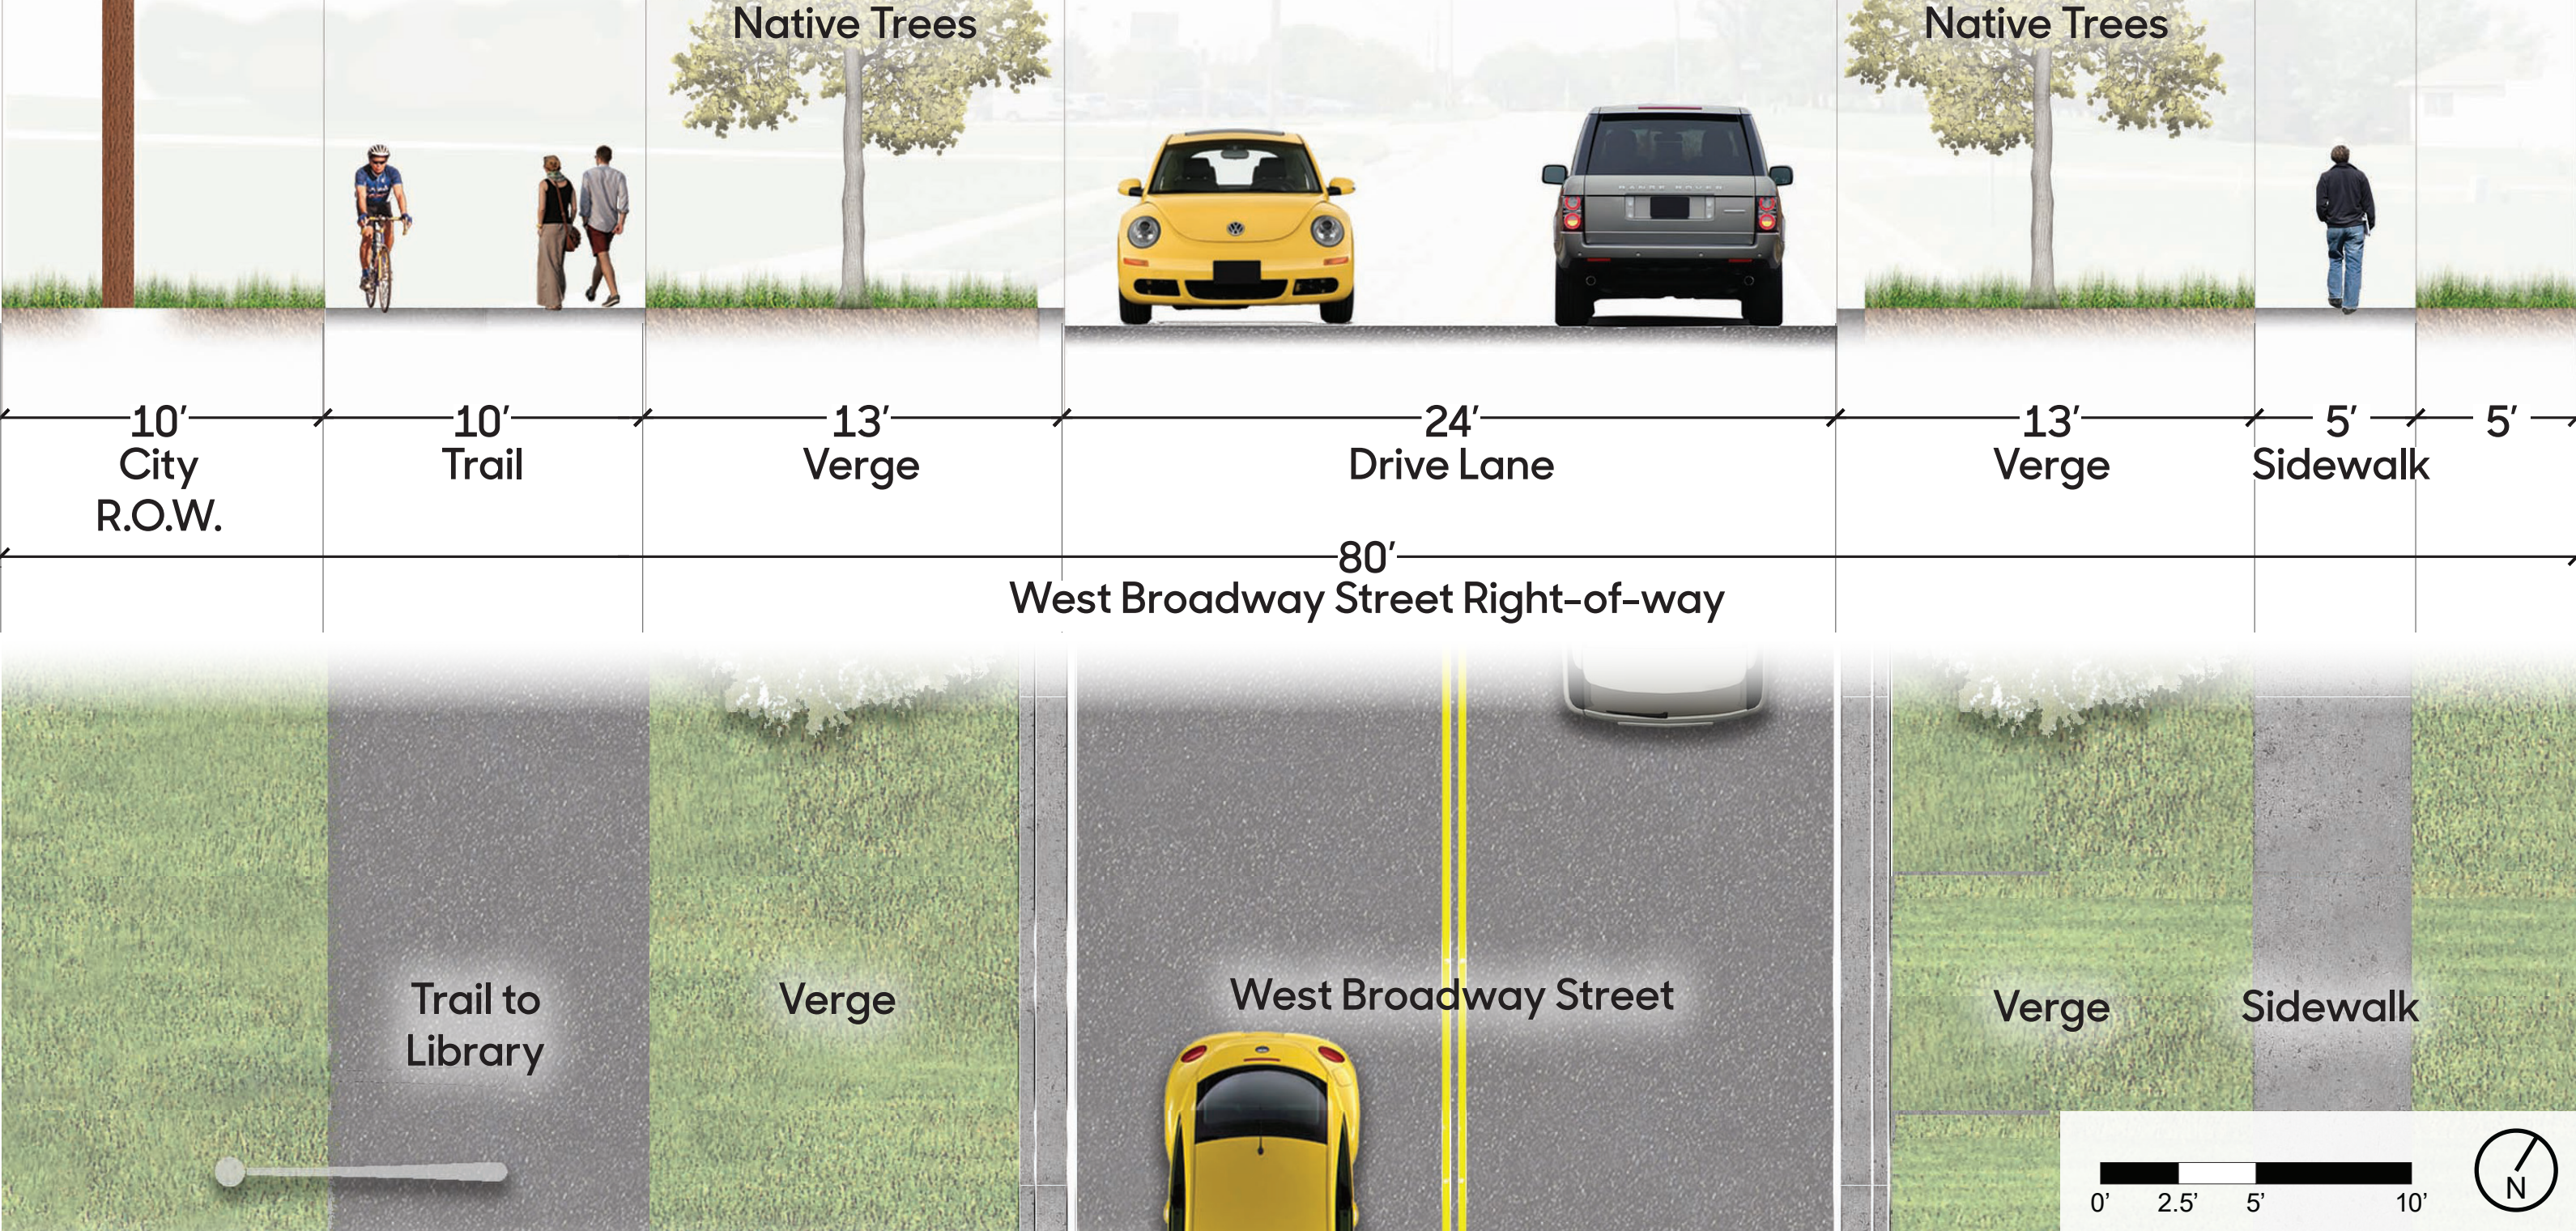

Detail Plan of Proposed Improvements Along West Broadway Street

Proposed: Parker Boulevard

Section Facing North

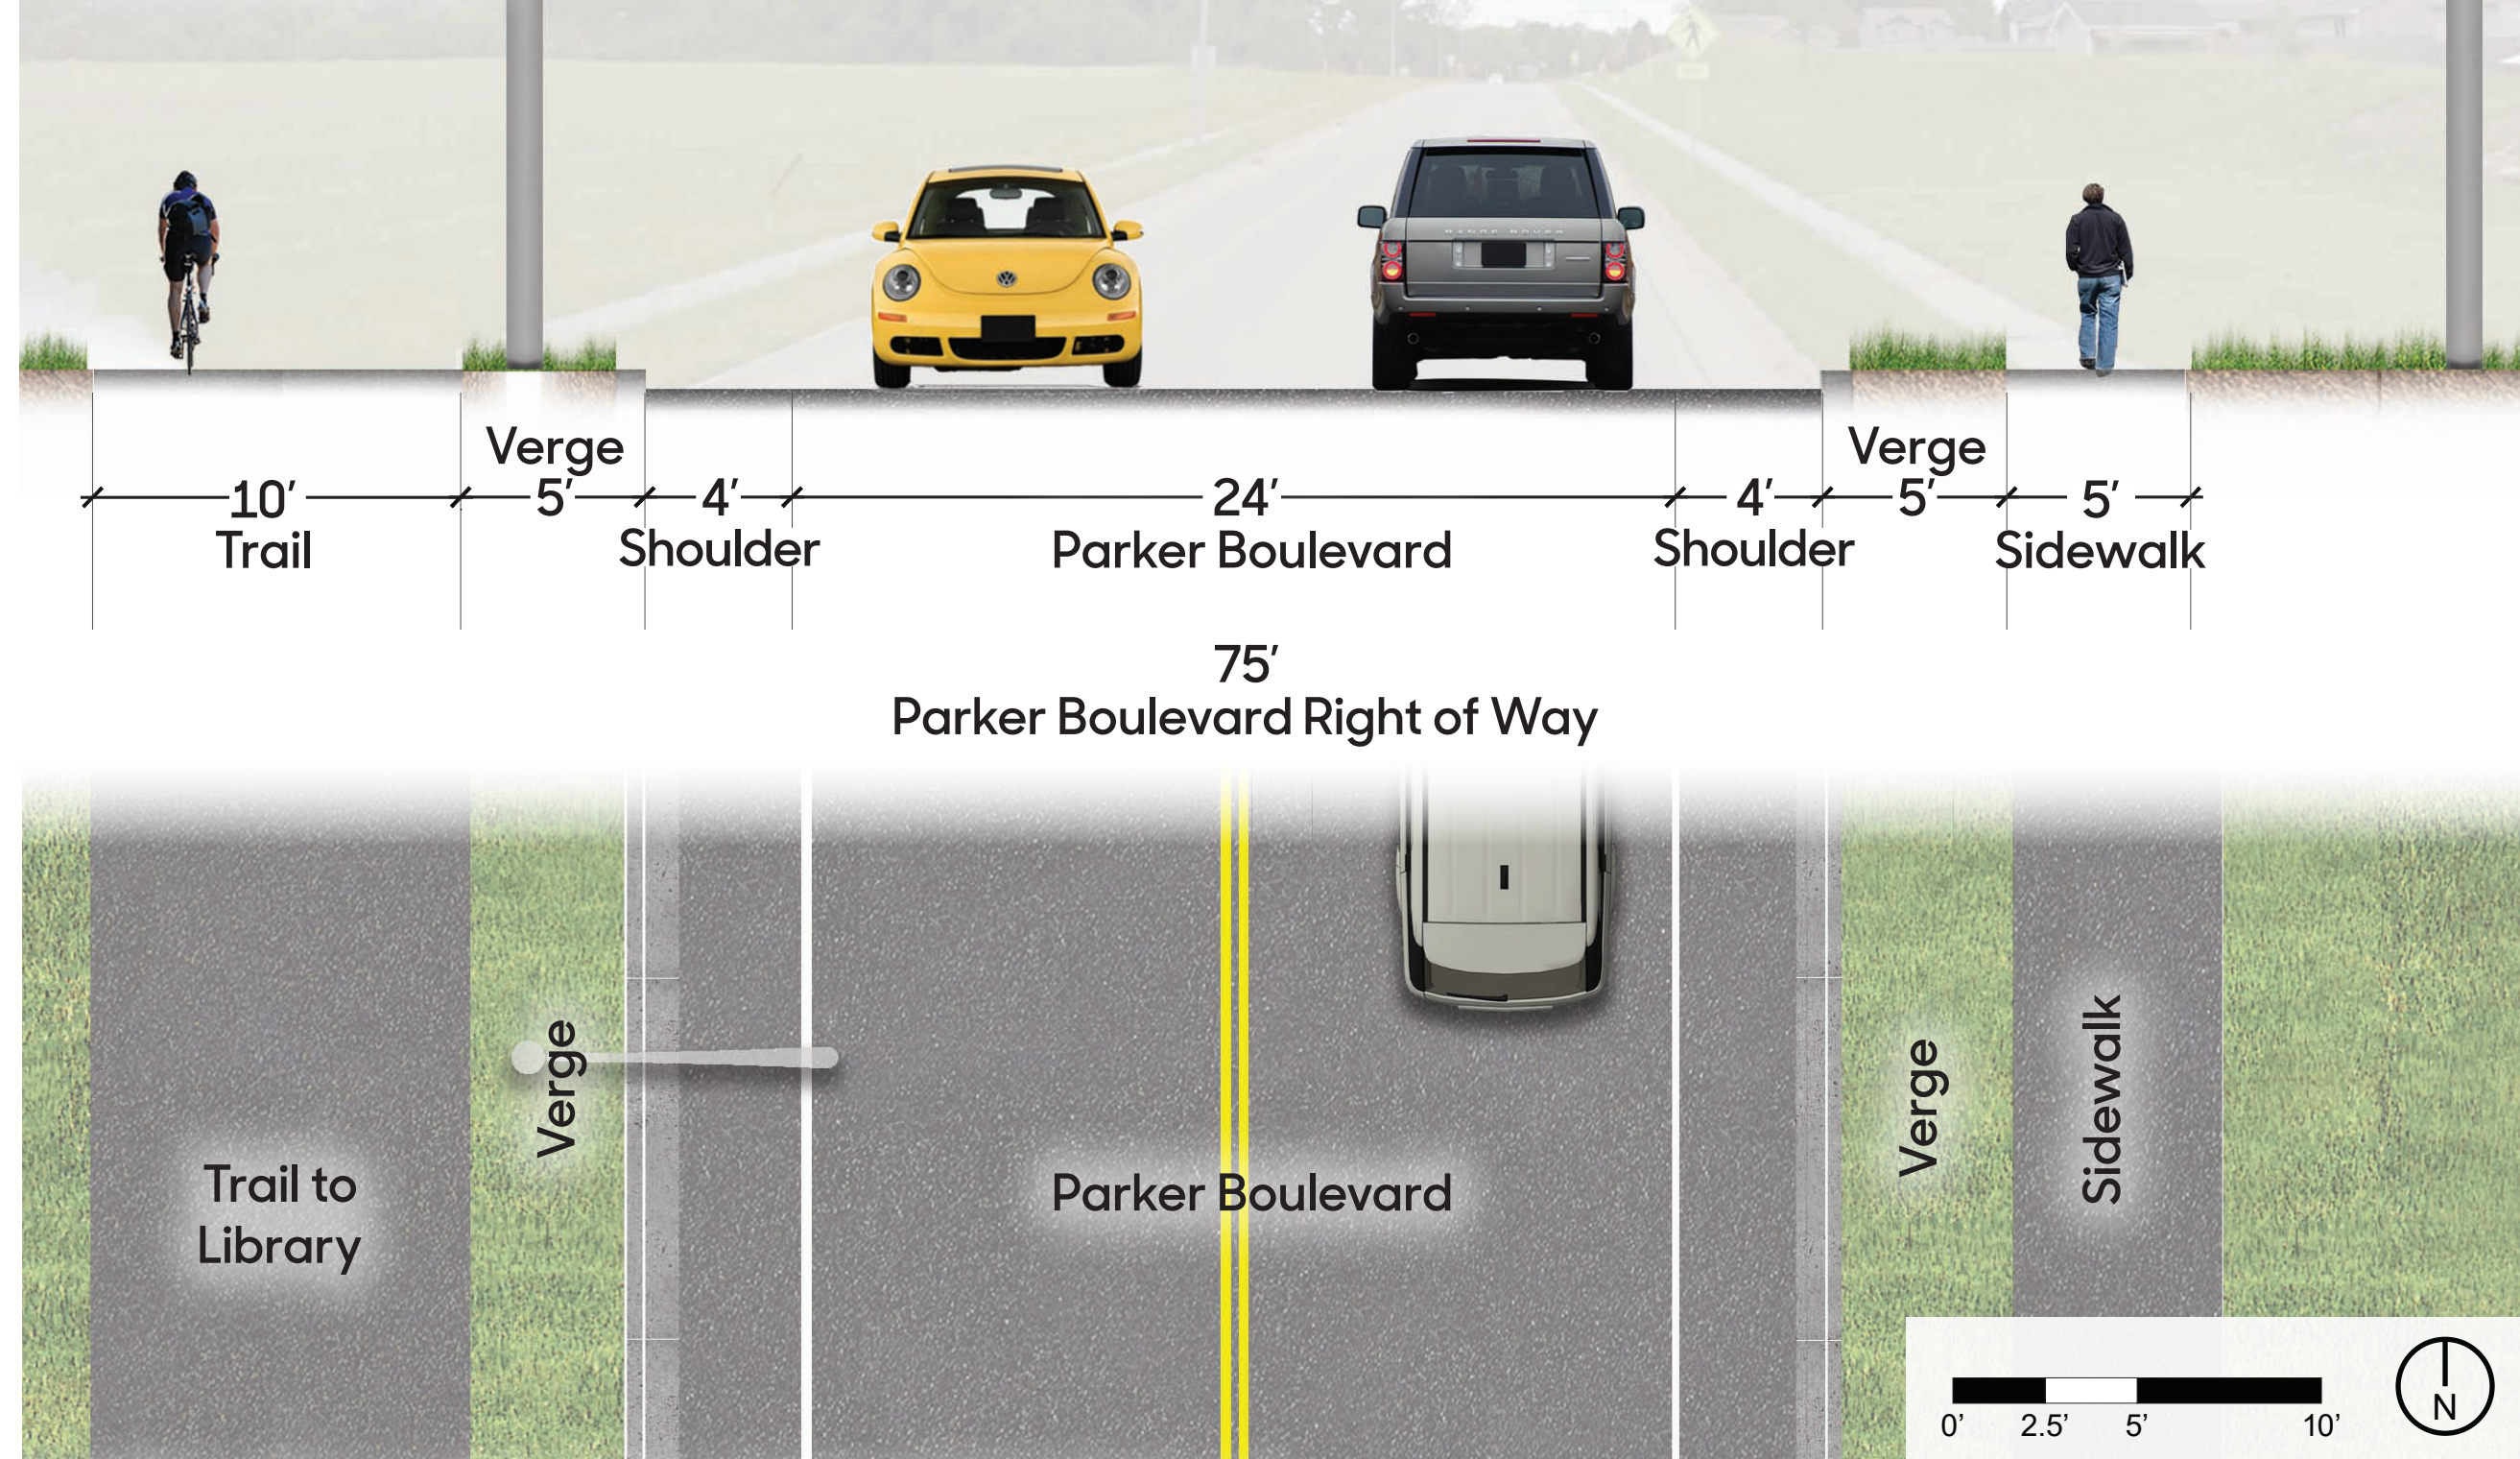

Detail Plan of Proposed Improvements Along Parker Boulevard

West Broadway Street currently connects 3rd St. and Big Creek State Park with a two-lane drive lane and a 5' sidewalk. Some lengths of Broadway have sidewalks on each side of the right-of-way.

West Broadway Street's pedestrian connection is important to the community as it connects many residential sidewalks to The Square, West Elementary School, Polk City Community Library, and Big Creek State Park further north.

Parker Boulevard currently connects Boulevard St. and Bridge Rd. with a two-lane drive lane and 5' sidewalks on each side of the right-of-way.

Parker Boulevard's pedestrian connection is important to the community as it connects many residential sidewalks to Leonard Park, West Elementary School, Polk City Community Library, and the Polk City Sports Complex.

