



Plan for northern block of Main Street.

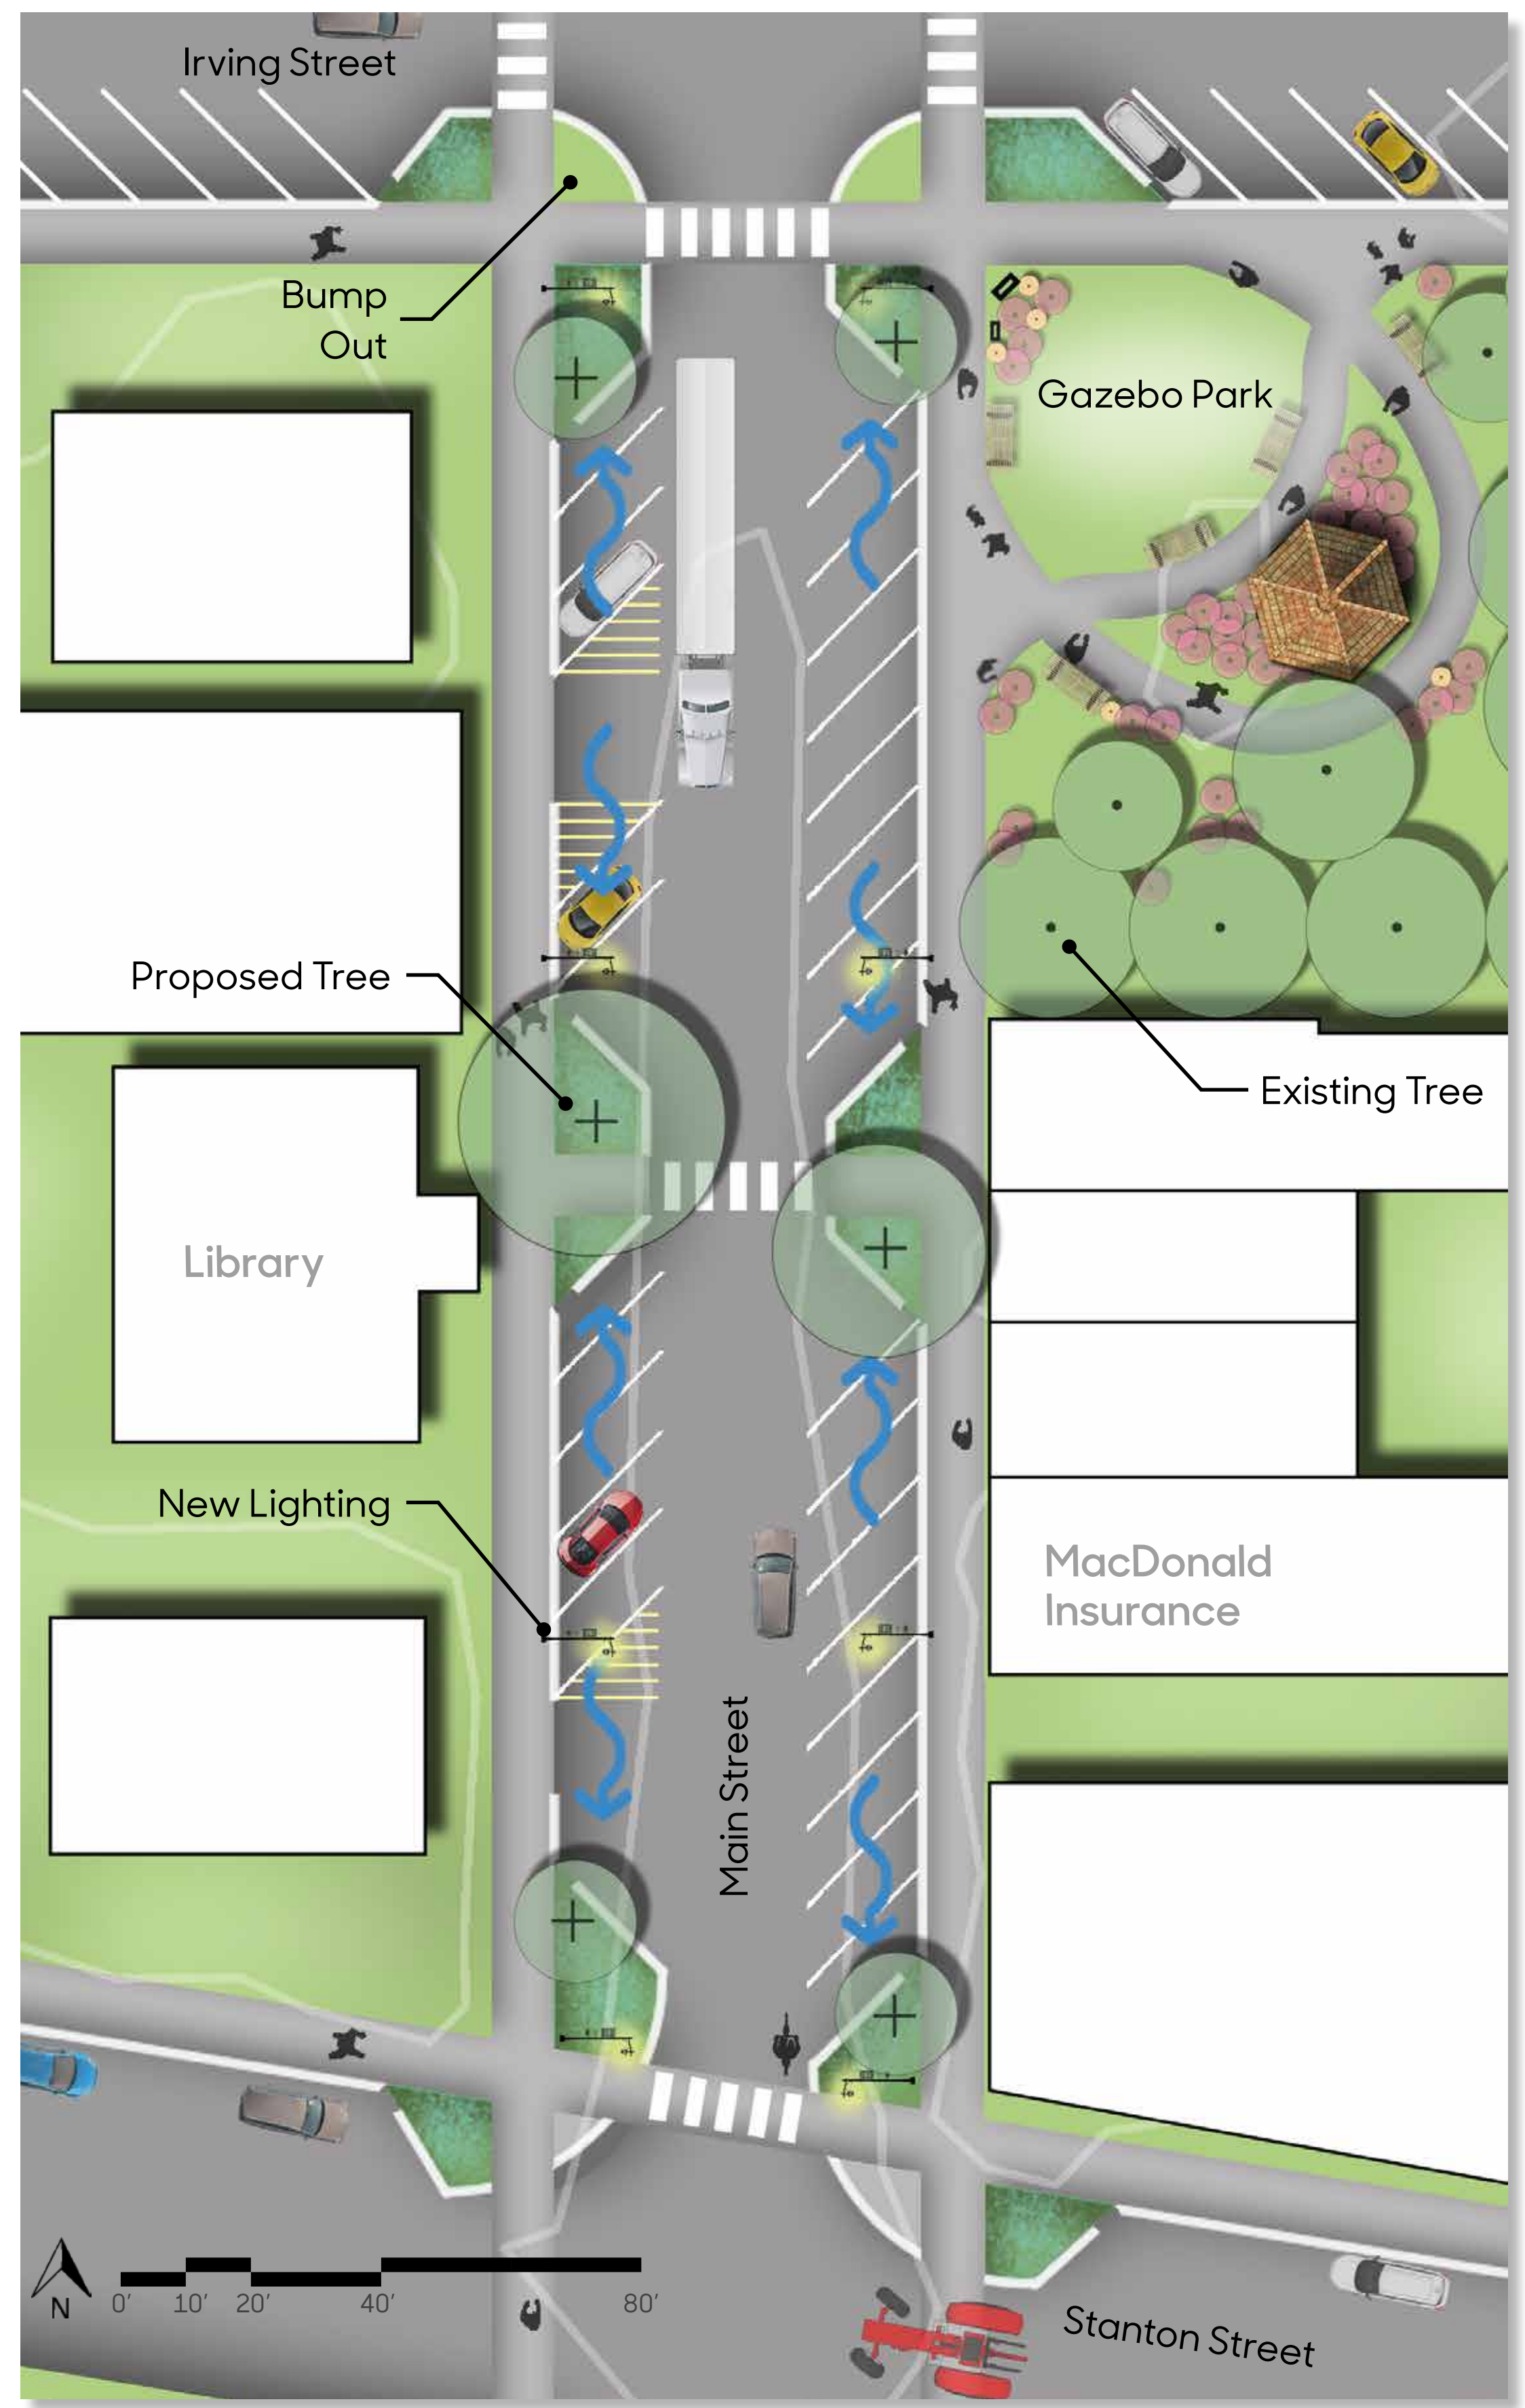

Plan for southern block of Main Street.

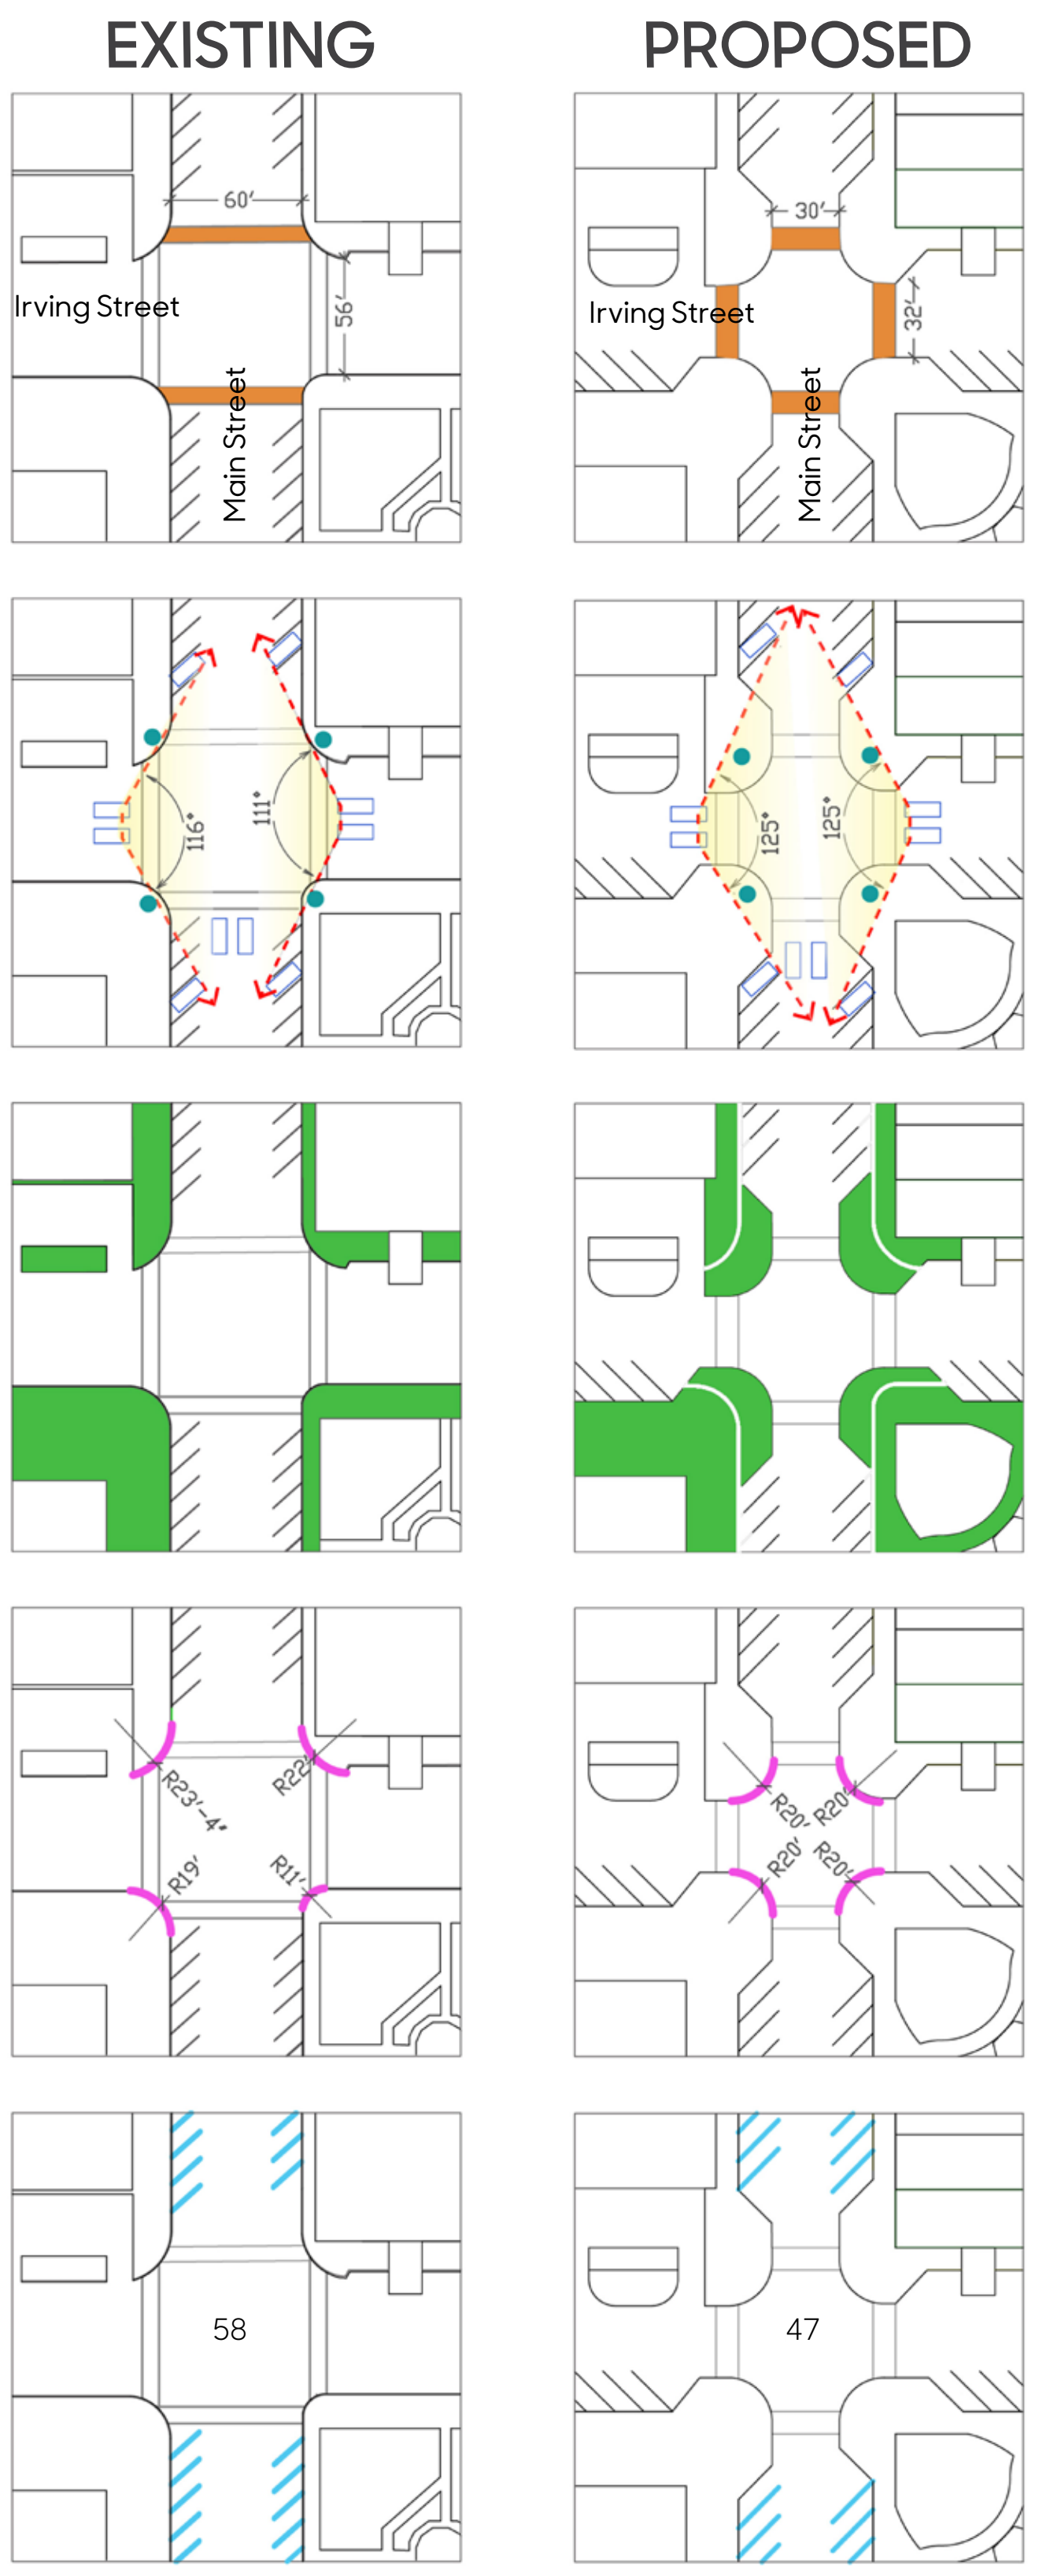

Benefits of bump outs at Main and Irving.

Scranton

Downtown/Main Street

Jeffrey L. Bruce and Company LLC
 Landscape Architects: Eric Doll, PLA, ASLA and David Stokes, PLA, ASLA
 Interns: Riley Dunn and Carol Joella Ustine
 Iowa State University | Trees Forever | Iowa Department of Transportation

